



1 GROUND FLOOR  
Scale @ A0: 1:100



2 1ST FLOOR  
Scale @ A0: 1:100

**IMPORTANT NOTE:**  
Work to signed dimensions only - do not scale print. All setting out dimensions to be checked and confirmed on site prior to commencement of work. Any discrepancies should be brought to the attention of the architect. If in doubt - ask! All construction methods, materials, services and regulations to be in accordance with all Irish Building Regulations and codes of practice at the time of construction. All sub-contractors are ultimately responsible for ensuring compliance with the regulations within their own trade.  
This drawing is copyright to Fewer Harrington & Partners.

**NOTES**


**OS MAP REFERENCE INDEX**  
11,000 5701-09  
11,000 5701-10  
11,000 5701-11  
11,000 5701-12  
11,000 5701-13  
11,000 5701-14  
11,000 5701-15

**NOTE ON DRAINAGE**  
PLEASE REFER TO ENGINEER DRAWINGS FOR ALL FLOOR SURFACE AND WATERMAIN DETAILS

**NOTE ON LOCATION**  
PLEASE REFER TO DRAWING NUMBER PP-1.01 FOR LOCATION OF THIS BLOCK

REV. NO.	DESCRIPTION	DATE	BY

STAGE  
LRD PLANNING

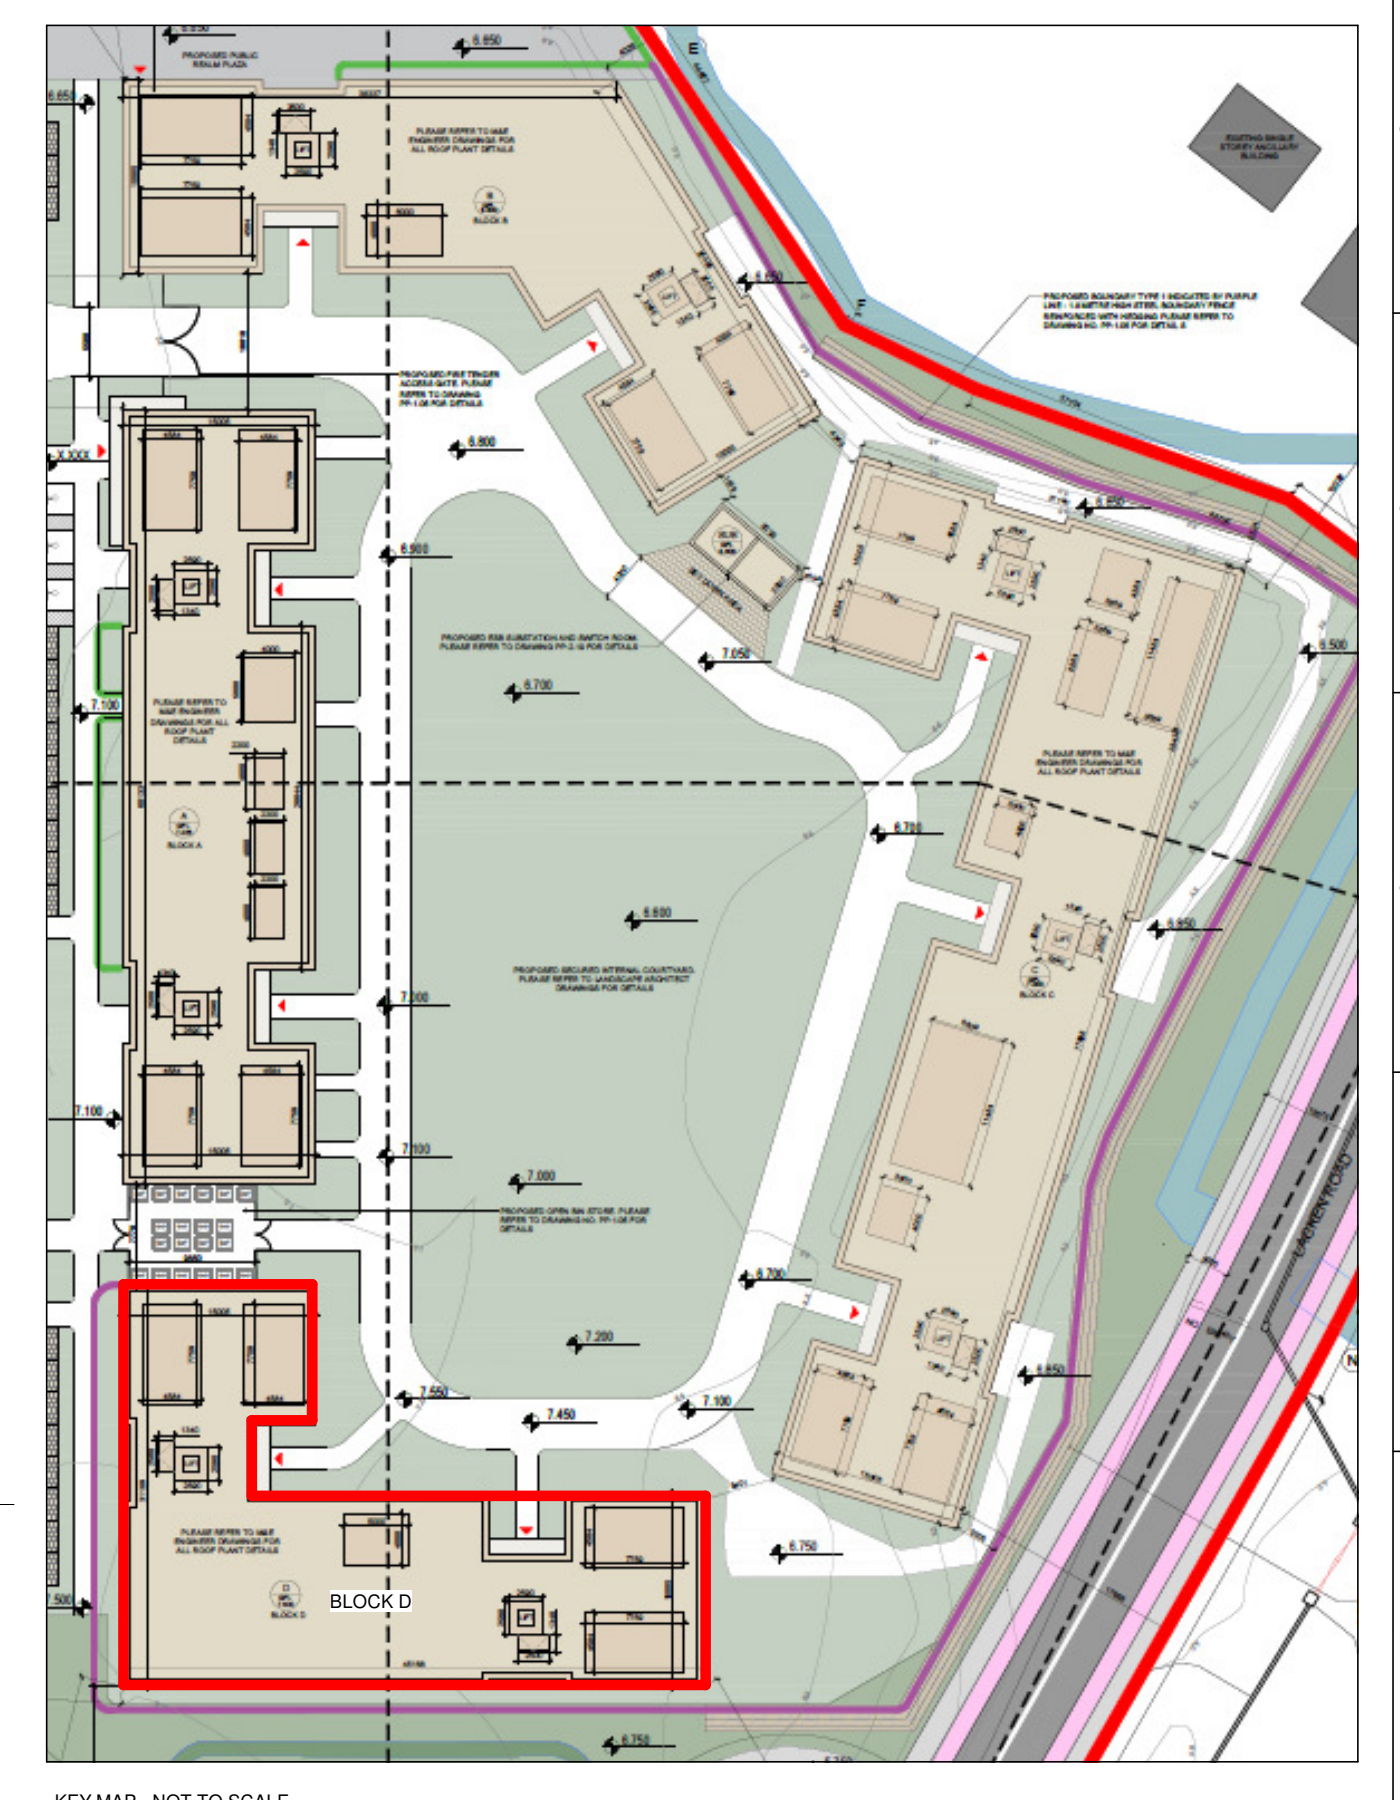

<b>Fewer Harrington &amp; Partners</b> <small>ARCHITECTS, ENGINEERS &amp; PROJECT MANAGERS</small> Studio 14, The Atrium, Marlons Gate, Canada St., Waterford, Ireland Tel: +353-41-9381 Fax: +353-41-9382 E-mail: <a href="mailto:info@fh-wd.com">info@fh-wd.com</a>	<b>PROJECT</b> PROPOSED STUDENT ACCOMMODATION COIR ROAD, CO. WATERFORD FOR NOEL FRISBY CONSTRUCTION LIMITED	
	<b>SCALE @ A0</b> 1:100	<b>SCALE @ A2</b> 1:200
	<b>DRAWING</b> PROPOSED BLOCK D GROUND & 1ST FLOOR PLANS	<b>DATE</b> JAN 2024
	<b>DWG NO.</b> PP-2.18	<b>DATE</b> JAN 2024