



1 2ND FLOOR
Scale @ A0: 1:100

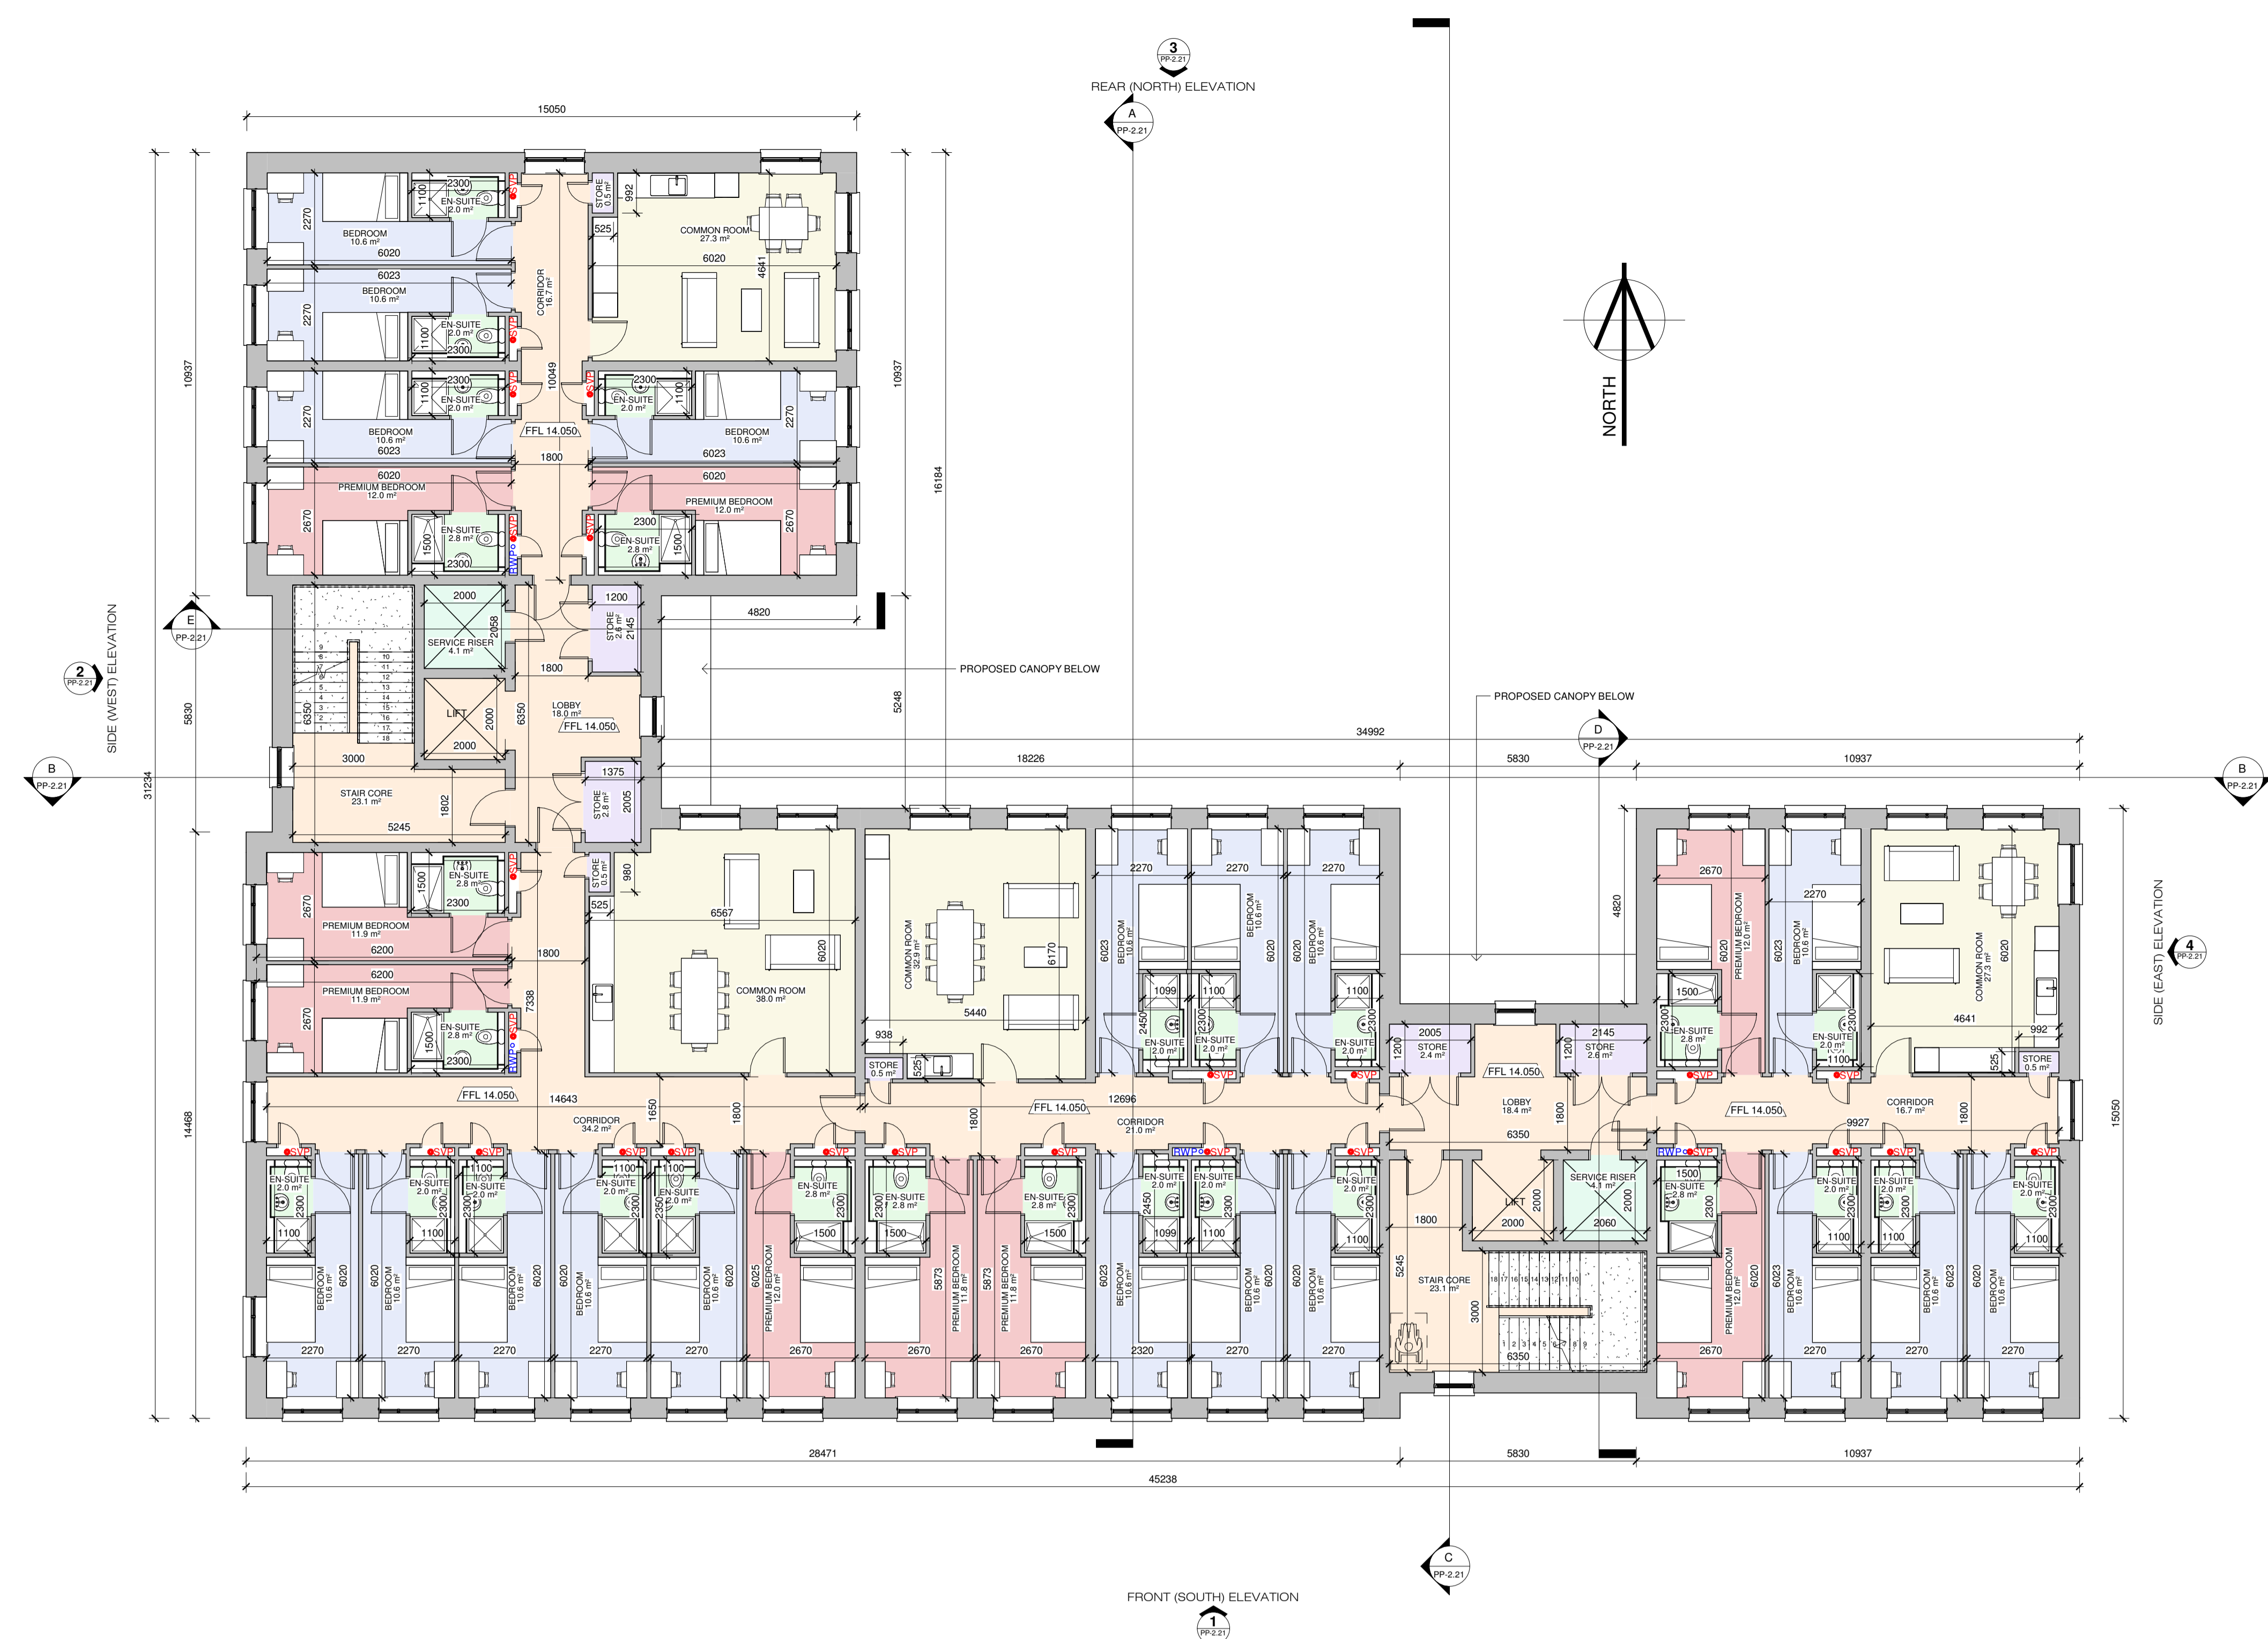

2 3RD FLOOR
Scale @ A0: 1:100

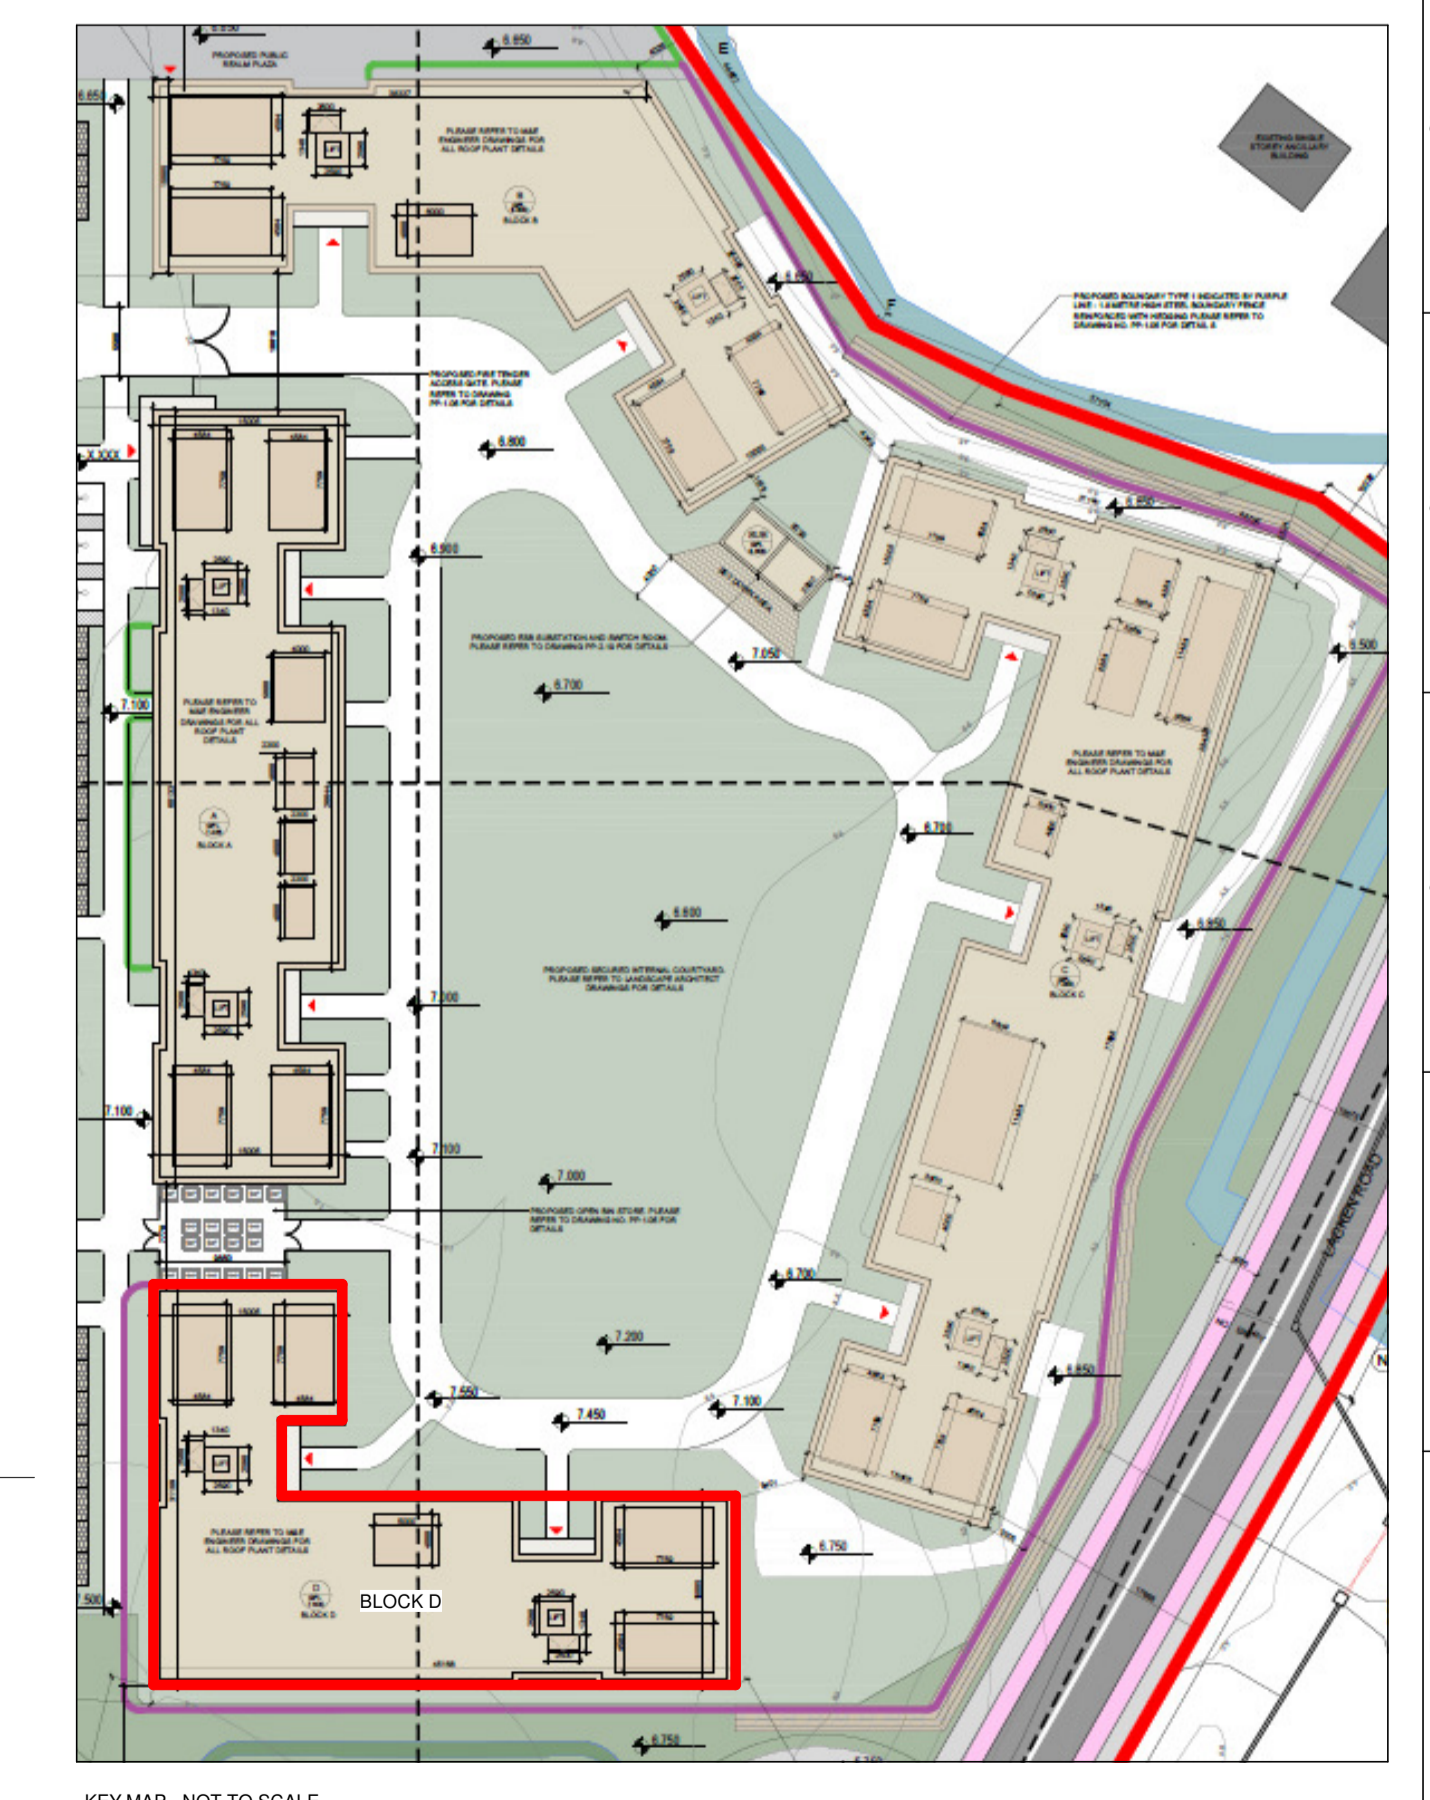

IMPORTANT NOTE:
Work to signed dimensions only - do not scale print. All setting out dimensions to be checked and confirmed on site prior to commencement of work. Any inaccuracies should be brought to the attention of the architect. If in doubt - ask. All construction methods, materials, services and regulations to be in accordance with all Irish Building Regulations and codes of practice at the time of construction. All sub-contractors are ultimately responsible for ensuring compliance with the regulations within their own trades. This drawing is copyright to Fewer Harrington & Partners.

NOTES
OS MAP REFERENCE INDEX
 11 2000 5751-09
 11 2000 5751-10
 11 2000 5751-14
 11 2000 5751-15

NOTE ON DRAINAGE
 PLEASE REFER TO ENGINEER DRAWINGS FOR ALL FLOOR SURFACE AND WATERMAIN DETAILS

NOTE ON LOCATION
 PLEASE REFER TO DRAWING NUMBER PP-1.01 FOR LOCATION OF THIS BLOCK

| REV. NO. | DESCRIPTION | DATE | BY |
|----------|-------------|------|----|
| | | | |
| | | | |
| | | | |
| | | | |

STAGE
LRD PLANNING

| | |
|--|--|
| Fewer Harrington & Partners ARCHITECTS, ENGINEERS & PROJECT MANAGERS Studio 14, The Atrium, Marlons Gate, Canada St., Waterford, Ireland Tel: +353-41-9381 Fax: +353-41-9382 E-mail: waterford@fh-ireland.com | PROJECT PROPOSED STUDENT ACCOMMODATION CORRIGAN CO. WATERFORD FOR NOEL FRISBY CONSTRUCTION LIMITED |
| | DRAWING PROPOSED BLOCK D 2ND & 3RD FLOOR PLANS |
| SCALE @ A0 1:100 | SCALE @ A2 1:200 |
| DWG NO. 22032 | DWG NO. PP-2.19 |