




1 BLOCK B 2ND FLOOR



2 BLOCK B 3RD FLOOR

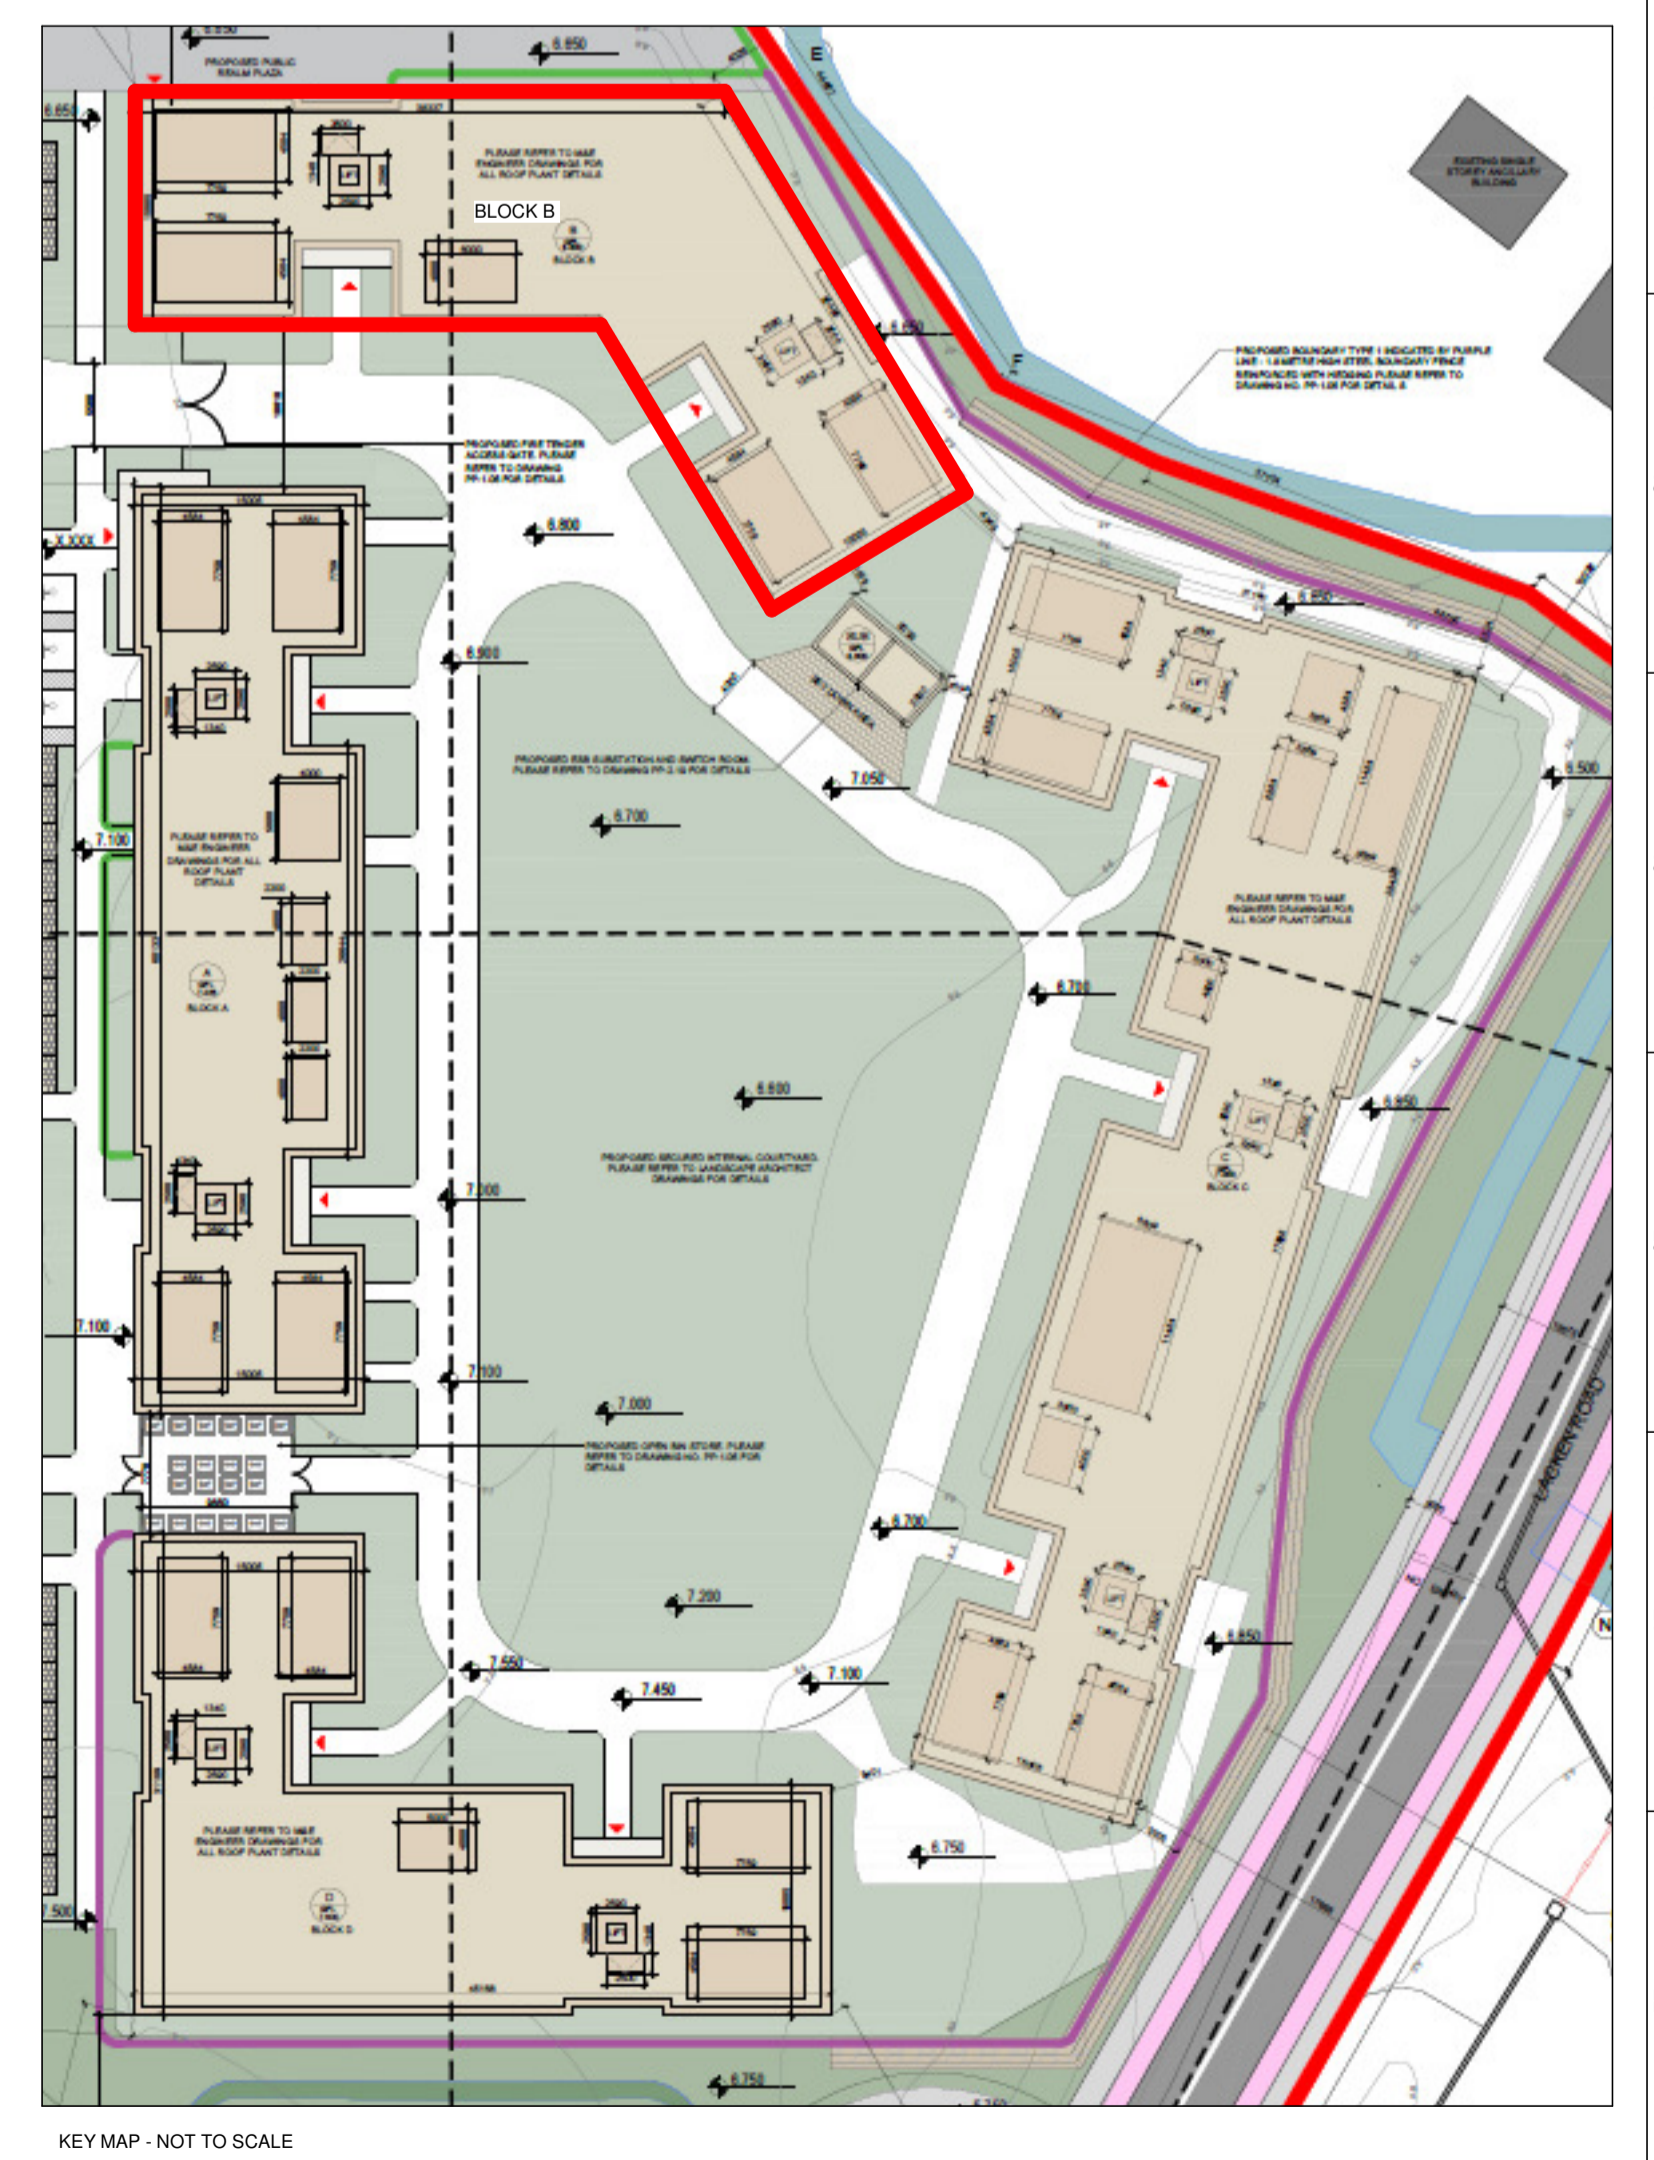

KEY MAP - NOT TO SCALE

IMPORTANT NOTE:
Work to signed dimensions only - do not scale print. All setting out dimensions to be checked and confirmed on site prior to commencement of work. Any inaccuracies should be brought to the attention of the architect. If in doubt - ask! All construction methods, materials, services and installations to be in accordance with all Irish Building Regulations and codes of practice at the time of construction. All sub-contractors are ultimately responsible for ensuring compliance with the regulations within their own trades. This drawing is copyright to Fewer Harrington & Partners.

NOTES
OS MAP PREFERENCE RISK
 11.000 5751-09
 11.000 5751-10
 11.000 5751-14
 11.000 5751-16
NOTE ON LOCATION
 PLEASE REFER TO DRAWING NUMBER PP-1.01 FOR LOCATION OF BLOCK

NOTE ON DRAINAGE
 PLEASE REFER TO ENGINEER DRAWINGS FOR ALL FLOOR SURFACE AND WATERMAIN DETAILS

REV. NO.	DESCRIPTION	DATE	BY

STAGE
LRD PLANNING

<p>Studio 14, The Atrium, Marlons Gate, Canada St., Waterford, Ireland Tel: +353-41-9381 Fax: +353-41-9382 E-mail: info@fh-irish.com</p>	PROJECT PROPOSED STUDENT ACCOMMODATION CORRIGAN, CO. WATERFORD FOR NOEL FRISBY CONSTRUCTION LTD.	
	DRAWING PROPOSED BLOCK B 2ND & 3RD FLOOR PLANS	SCALE SCALE @ A0: 1:100 SCALE @ A2: 1:200