


1 ROOF PLAN

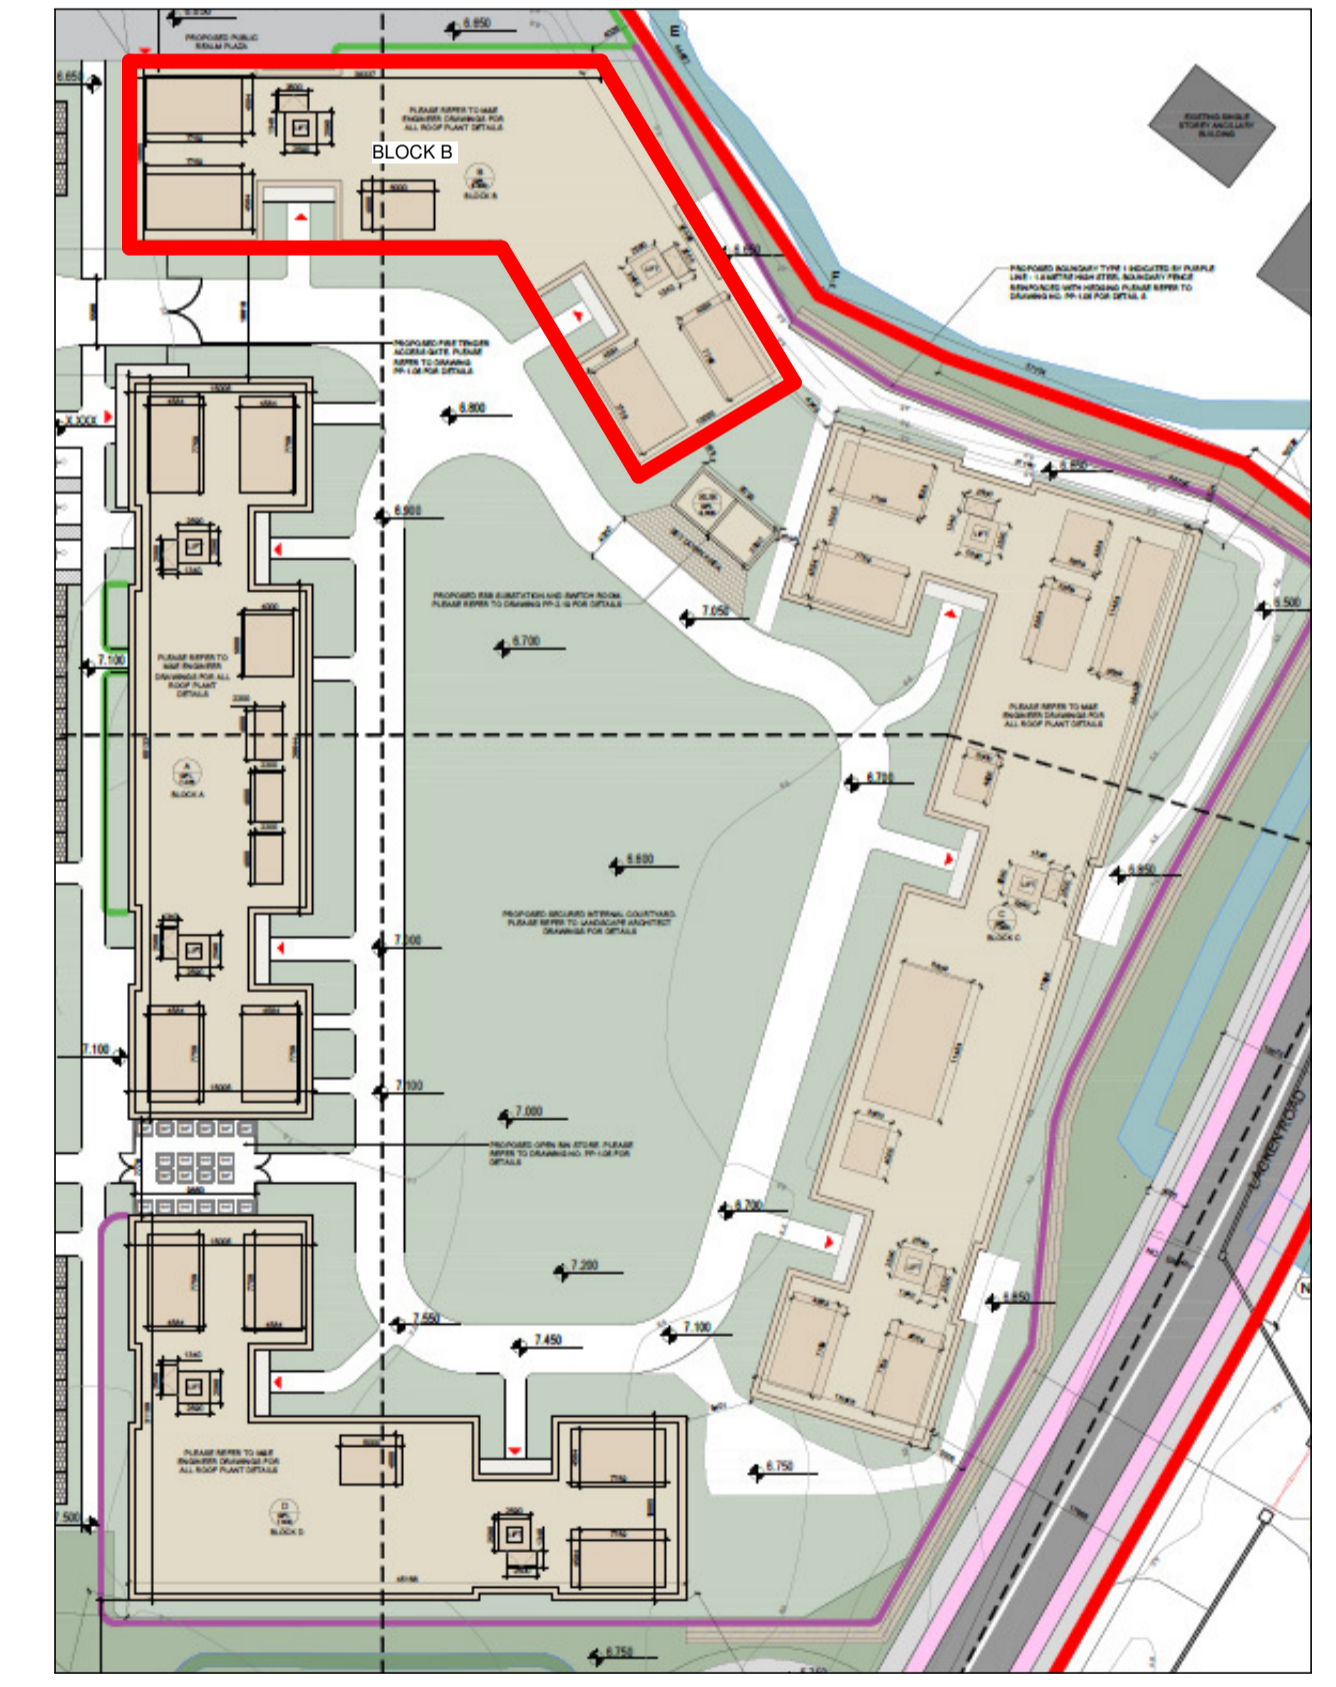

KEY MAP - NOT TO SCALE

**IMPORTANT NOTE:**  
Work to figured dimensions only - do not scale print. All setting out dimensions to be checked and confirmed on site prior to commencement of work. Any inaccuracies should be brought to the attention of the architect. If in doubt - ask! All construction methods, materials, services and installations to be in accordance with all Irish Building Regulations and codes of practice at the time of construction. All sub-contractors are ultimately responsible for ensuring compliance with the regulations within their own trade. This drawing is copyright to Fewer Harrington & Partners.

**NOTES**

**OS MAP REFERENCE INDEX**  
1:1,000 5701-09  
1:1,000 5701-10  
1:1,000 5701-14  
1:1,000 5701-15

**NOTE ON DRAINAGE**  
PLEASE REFER TO ENGINEER DRAWINGS FOR ALL FOUL SURFACE AND WATERMAIN DETAILS

**NOTE ON LOCATION**  
PLEASE REFER TO DRAWING NUMBER PP-1.01 FOR LOCATION OF BLOCK

REV. NO.	DESCRIPTION	DATE	BY

STAGE  
LRD PLANNING

<p><b>Fewer Harrington &amp; Partners</b> architects, planners + project managers</p> <p>Studio 14, The Atrium, Maritana Gate, Canada St., Waterford, Ireland Tel. +353-51-876891 Fax. +353-51-879676 E-mail. waterford@fh-architects.com</p>	<p>PROJECT PROPOSED STUDENT ACCOMMODATION CORK ROAD, CO. WATERFORD FOR NOEL FRISBY CONSTRUCTION LTD.</p>	<p>DRAWN WW</p> <p>DATE JAN 2024</p>	<p>JOB No. <b>22032</b></p> <p>DWG No. <b>PP-2.09</b></p>
	<p>SCALE @ A1 1 : 100</p> <p>SCALE @ A3 1:200</p>	<p>DRAWING PROPOSED BLOCK B ROOF PLAN</p>	