





1 GROUND FLOOR
Scale @ A0: 1 : 100

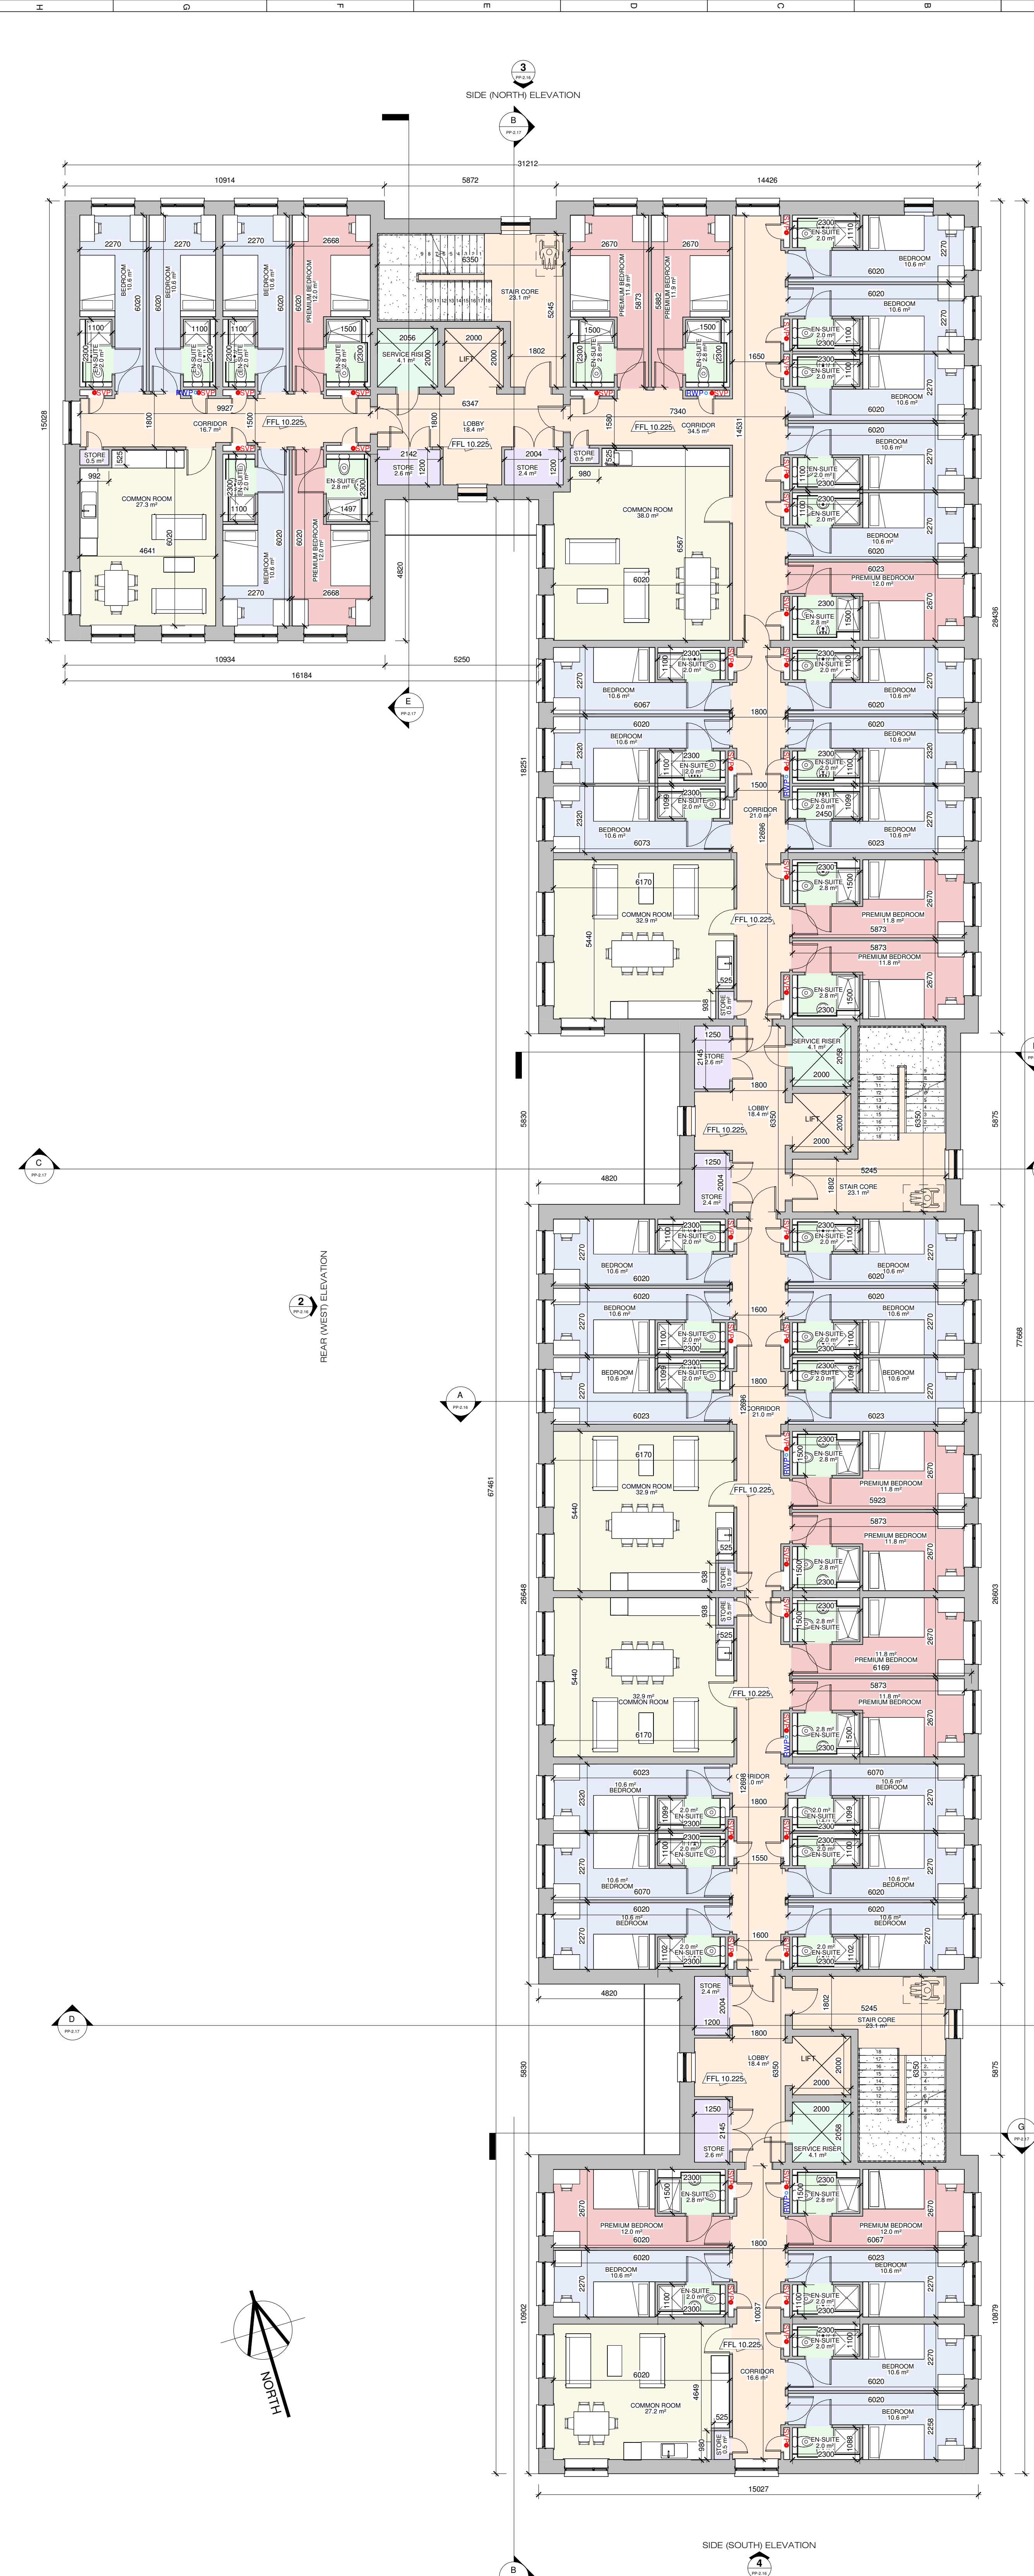

2 1ST FLOOR
Scale @ A0: 1 : 100

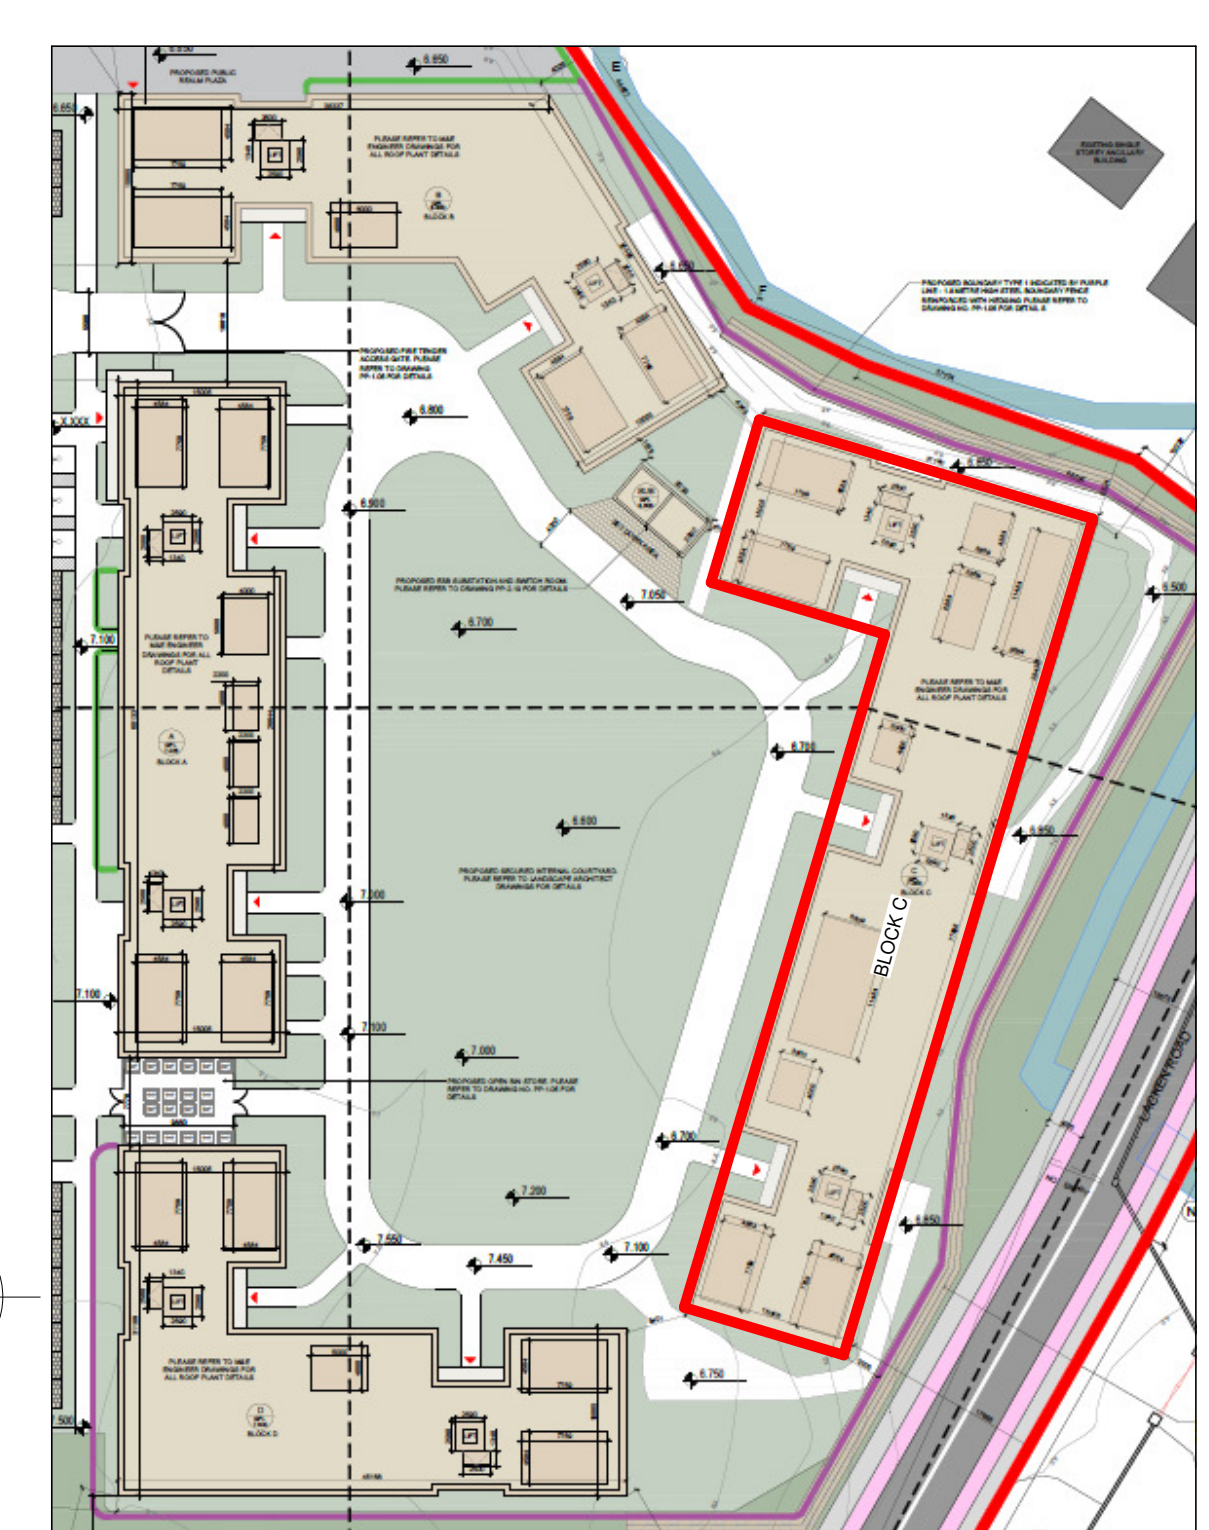

KEY MAP - NOT TO SCALE

IMPORTANT NOTE:
Work to signed dimensions only - do not scale print. All setting out dimensions to be checked and confirmed on site prior to commencement of work. Any inaccuracies should be brought to the attention of the architect. If in doubt - ask. All construction methods, materials, services and installations to be in accordance with all Irish Building Regulations and codes of practice at the time of construction. All sub-contractors are ultimately responsible for ensuring compliance with the regulations within their own trades. This drawing is copyright to Fewer Harrington & Partners.

NOTES
CG MAP REFERENCE INDEX
 1:1,000 1375-09
 1:1,000 1375-10
 1:1,000 1375-11
 1:1,000 1375-14
 1:1,000 1375-15
NOTE ON DRAINAGE
 PLEASE REFER TO ENGINEER DRAWINGS FOR ALL FLOOD, SURFACE AND WATERMAIN DETAILS.
NOTE ON LOCATION
 PLEASE REFER TO DRAWING PP-01 FOR LOCATION OF THIS BLOCK

REV. NO.	DESCRIPTION	DATE	BY

STAGE
LRD PLANNING

Fewer Harrington & Partners <small>ARCHITECTS, ENGINEERS & PROJECT MANAGERS</small> Studio 14, The Atrium, Marlons Gate, Canals St, Waterford, Ireland Tel: +353-41-9381 Fax: +353-41-9381 E-mail: waterford@fh-irish.com		PROJECT PROPOSED STUDENT ACCOMMODATION, COOR ROAD, CO. WATERFORD FOR NOEL FRISBY CONSTRUCTION LTD.	
DRAWING PROPOSED BLOCK C GROUND & 1ST FLOOR PLANS	DATE JAN 2024	SCALE @ A0 1 : 100	SCALE @ A2 1 : 200
DRAWN WW	CHECKED WW	DATE JAN 2024	DATE JAN 2024
DWG NO. 22032	PP-2.13	APP. NO. 22032	APP. NO. 22032