



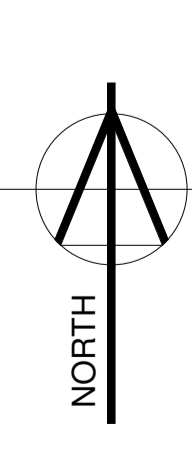

1 2ND FLOOR  
Scale @ A0: 1:100

2 3RD FLOOR  
Scale @ A0: 1:100

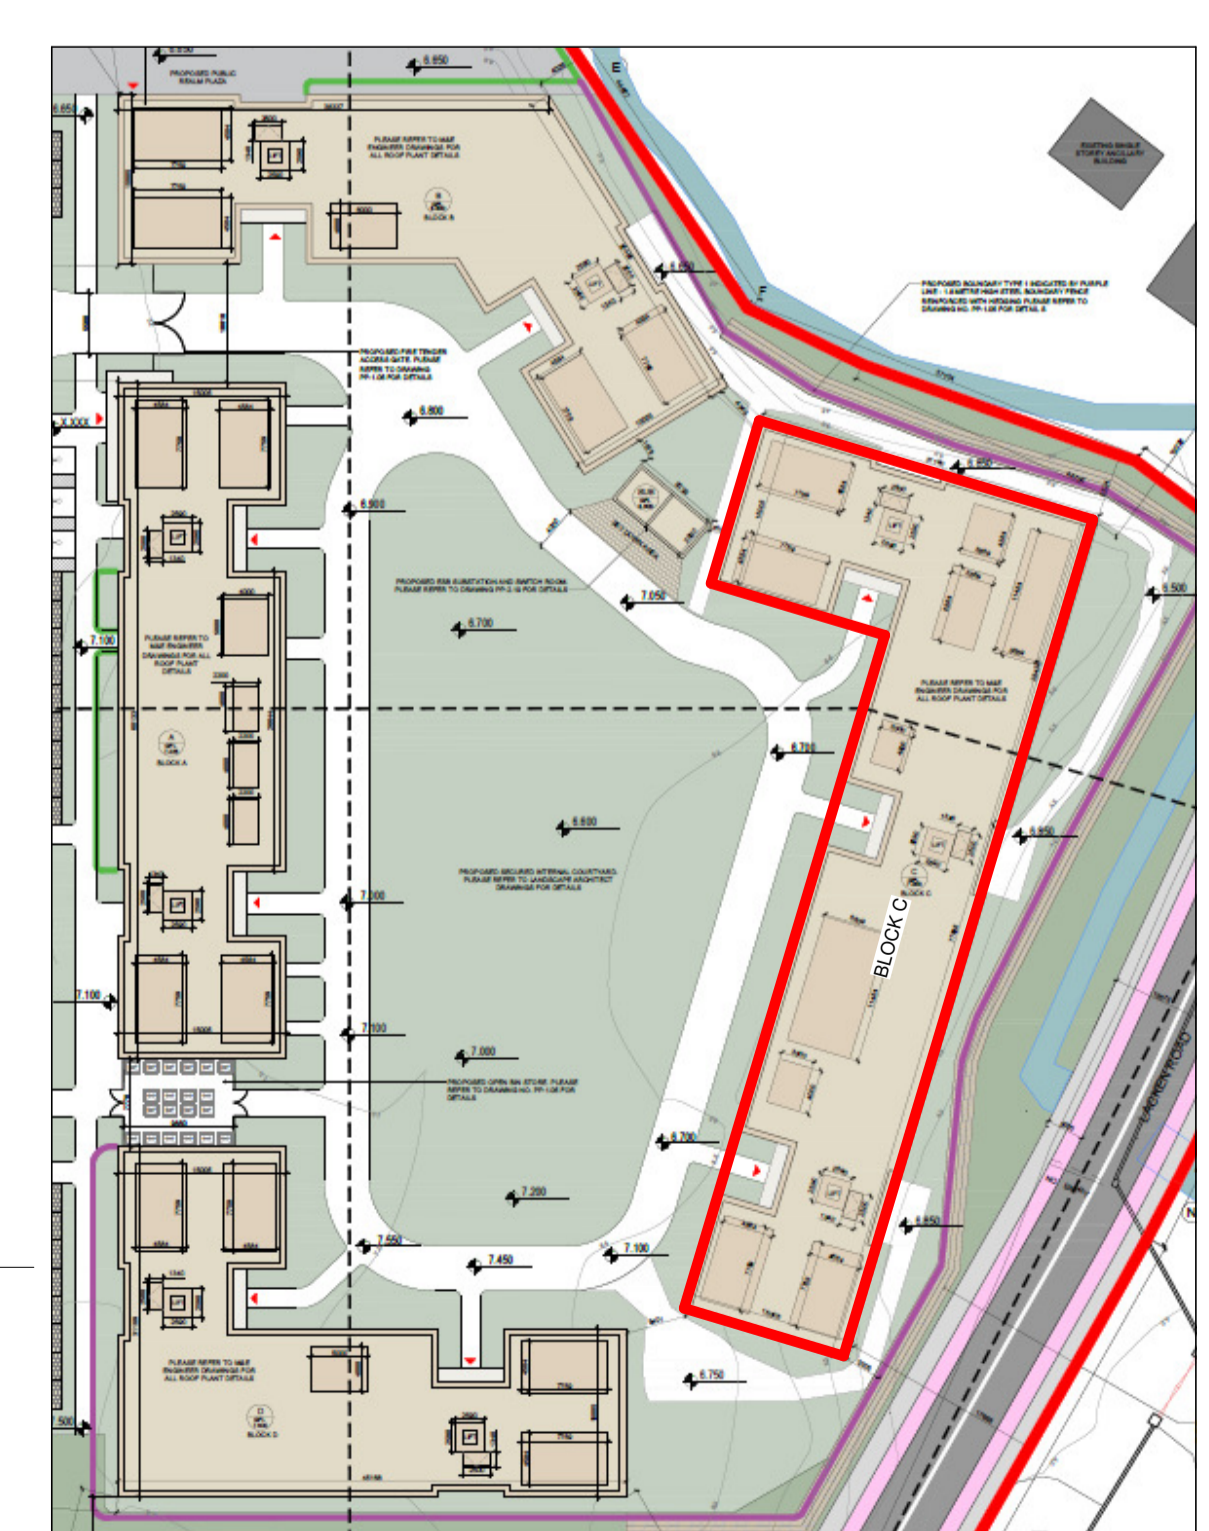

**IMPORTANT NOTE:**  
Work to signed dimensions only - do not scale print. All setting out dimensions to be checked and confirmed on site prior to commencement of work. Any inaccuracies should be brought to the attention of the architect. If in doubt - ask! All construction methods, materials, services and regulations to be in accordance with all Irish Building Regulations and codes of practice at the time of construction. All sub-contractors are ultimately responsible for ensuring compliance with the regulations within their own trade. This drawing is copyright to Fewer Harrington & Partners.

**NOTES**  
OS MAP REFERENCE INDEX  
11,000 5701-09  
11,000 5701-10  
11,000 5701-11  
11,000 5701-12  
11,000 5701-13  
11,000 5701-14  
11,000 5701-15

**NOTE ON ORDNANCE**  
PLEASE REFER TO  
ENGINEER'S COMMENTS FOR  
ALL TOLLS, SURFACE AND  
WATERMAIN DETAILS.

**NOTE ON LOCATION**  
PLEASE REFER TO  
DRAWING PP-01 FOR  
LOCATION OF THIS BLOCK

REV. NO.	DESCRIPTION	DATE	BY

STAGE  
LRD PLANNING

<p>Fewer Harrington &amp; Partners ARCHITECTS, ENGINEERS &amp; PROJECT MANAGERS</p> <p>Studio 14, The Atrium, Marlons Gate, Canada St., Waterford, Ireland t: +353(0)41 87881 Fax: +353(0)41 87851 E-mail: <a href="mailto:info@fh-irish.com">info@fh-irish.com</a></p>	<p>PROJECT: PROPOSED STUDENT ACCOMMODATION, CORK ROAD, CO. WATERFORD FOR NOEL FRISBY CONSTRUCTION LTD.</p>
	<p>DATE: JAN 2024</p> <p>SCALE @ A0: 1:100 SCALE @ A2: 1:200</p>
<p>DRAWING: PROPOSED BLOCK C 2ND &amp; 3RD FLOOR PLANS</p>	<p>DWG NO: 22032 PP-2.14</p>