

1 4TH FLOOR
Scale @ A2: 1:100

2 ROOF PLAN
Scale @ A2: 1:100

IMPORTANT NOTE:
Work to signed dimensions only - do not scale print. All setting out dimensions to be checked and confirmed on site prior to commencement of work. Any resources should be brought to the attention of the architect. If in doubt - ask! All construction methods, materials, services and installations to be in accordance with all Irish Building Regulations and codes of practice at the time of construction. All sub-contractors are ultimately responsible for ensuring compliance with the regulations within their own trade. This drawing is copyright to Fewer Harrington & Partners.


NOTES
OS MAP REFERENCE INDEX
1:1,000 5751-09
1:1,000 5751-10
1:1,000 5751-14
1:1,000 5751-15

NOTE ON DRAINAGE
PLEASE REFER TO ENGINEER DRAWINGS FOR ALL FLOORS, SURFACE AND WATERMAIN DETAILS

NOTE ON LOCATION
PLEASE REFER TO DRAWING PP-01 FOR LOCATION OF THIS BLOCK

REV. NO.	DESCRIPTION	DATE	BY

STAGE
LRD PLANNING

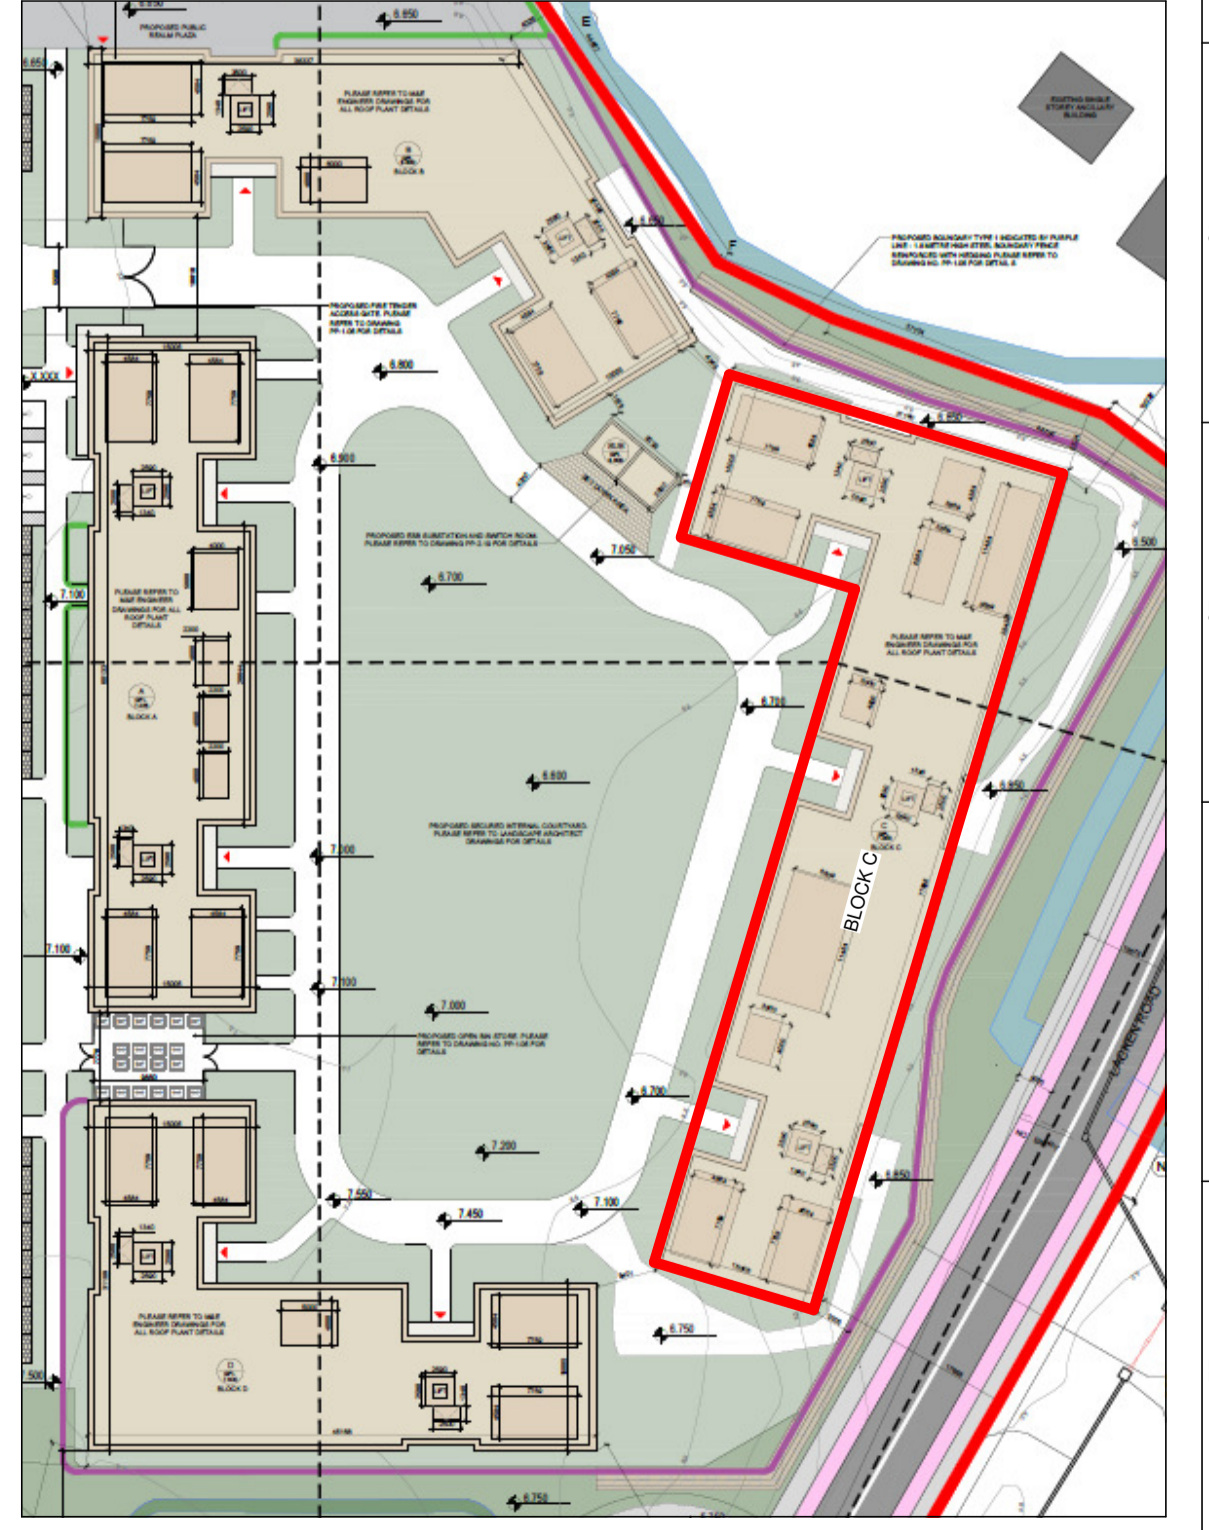

<p>Fewer Harrington & Partners ARCHITECTS, ENGINEERS & EXPERT CONSULTANTS</p> <p>Studio 14, The Atrium, Marltona Gate, Canada St., Waterford, Ireland T: +353-41-87881 Fax: +353-41-87851 E-mail: waterford@fh-arc.co.uk</p>		<p>PROJECT: PROPOSED STUDENT ACCOMMODATION, CORK ROAD, CO. WATERFORD FOR NOEL FRISBY CONSTRUCTION LTD.</p>	
<p>DATE: JAN 2024</p> <p>SCALE @ A2: 1:100</p> <p>DRAWING: PROPOSED BLOCK C 4TH FLOOR & ROOF PLANS</p>	<p>SCALE @ A4: 1:100</p> <p>SCALE @ A2: 1:200</p>	<p>DATE: JAN 2024</p> <p>SCALE @ A4: 1:100</p> <p>SCALE @ A2: 1:200</p>	<p>DRAWING NO: 22032</p> <p>DATE: PP-2.15</p>