


RURAL PLACE MAP D-01

658929.6171

658929.6171

610966.0023

610966.0023

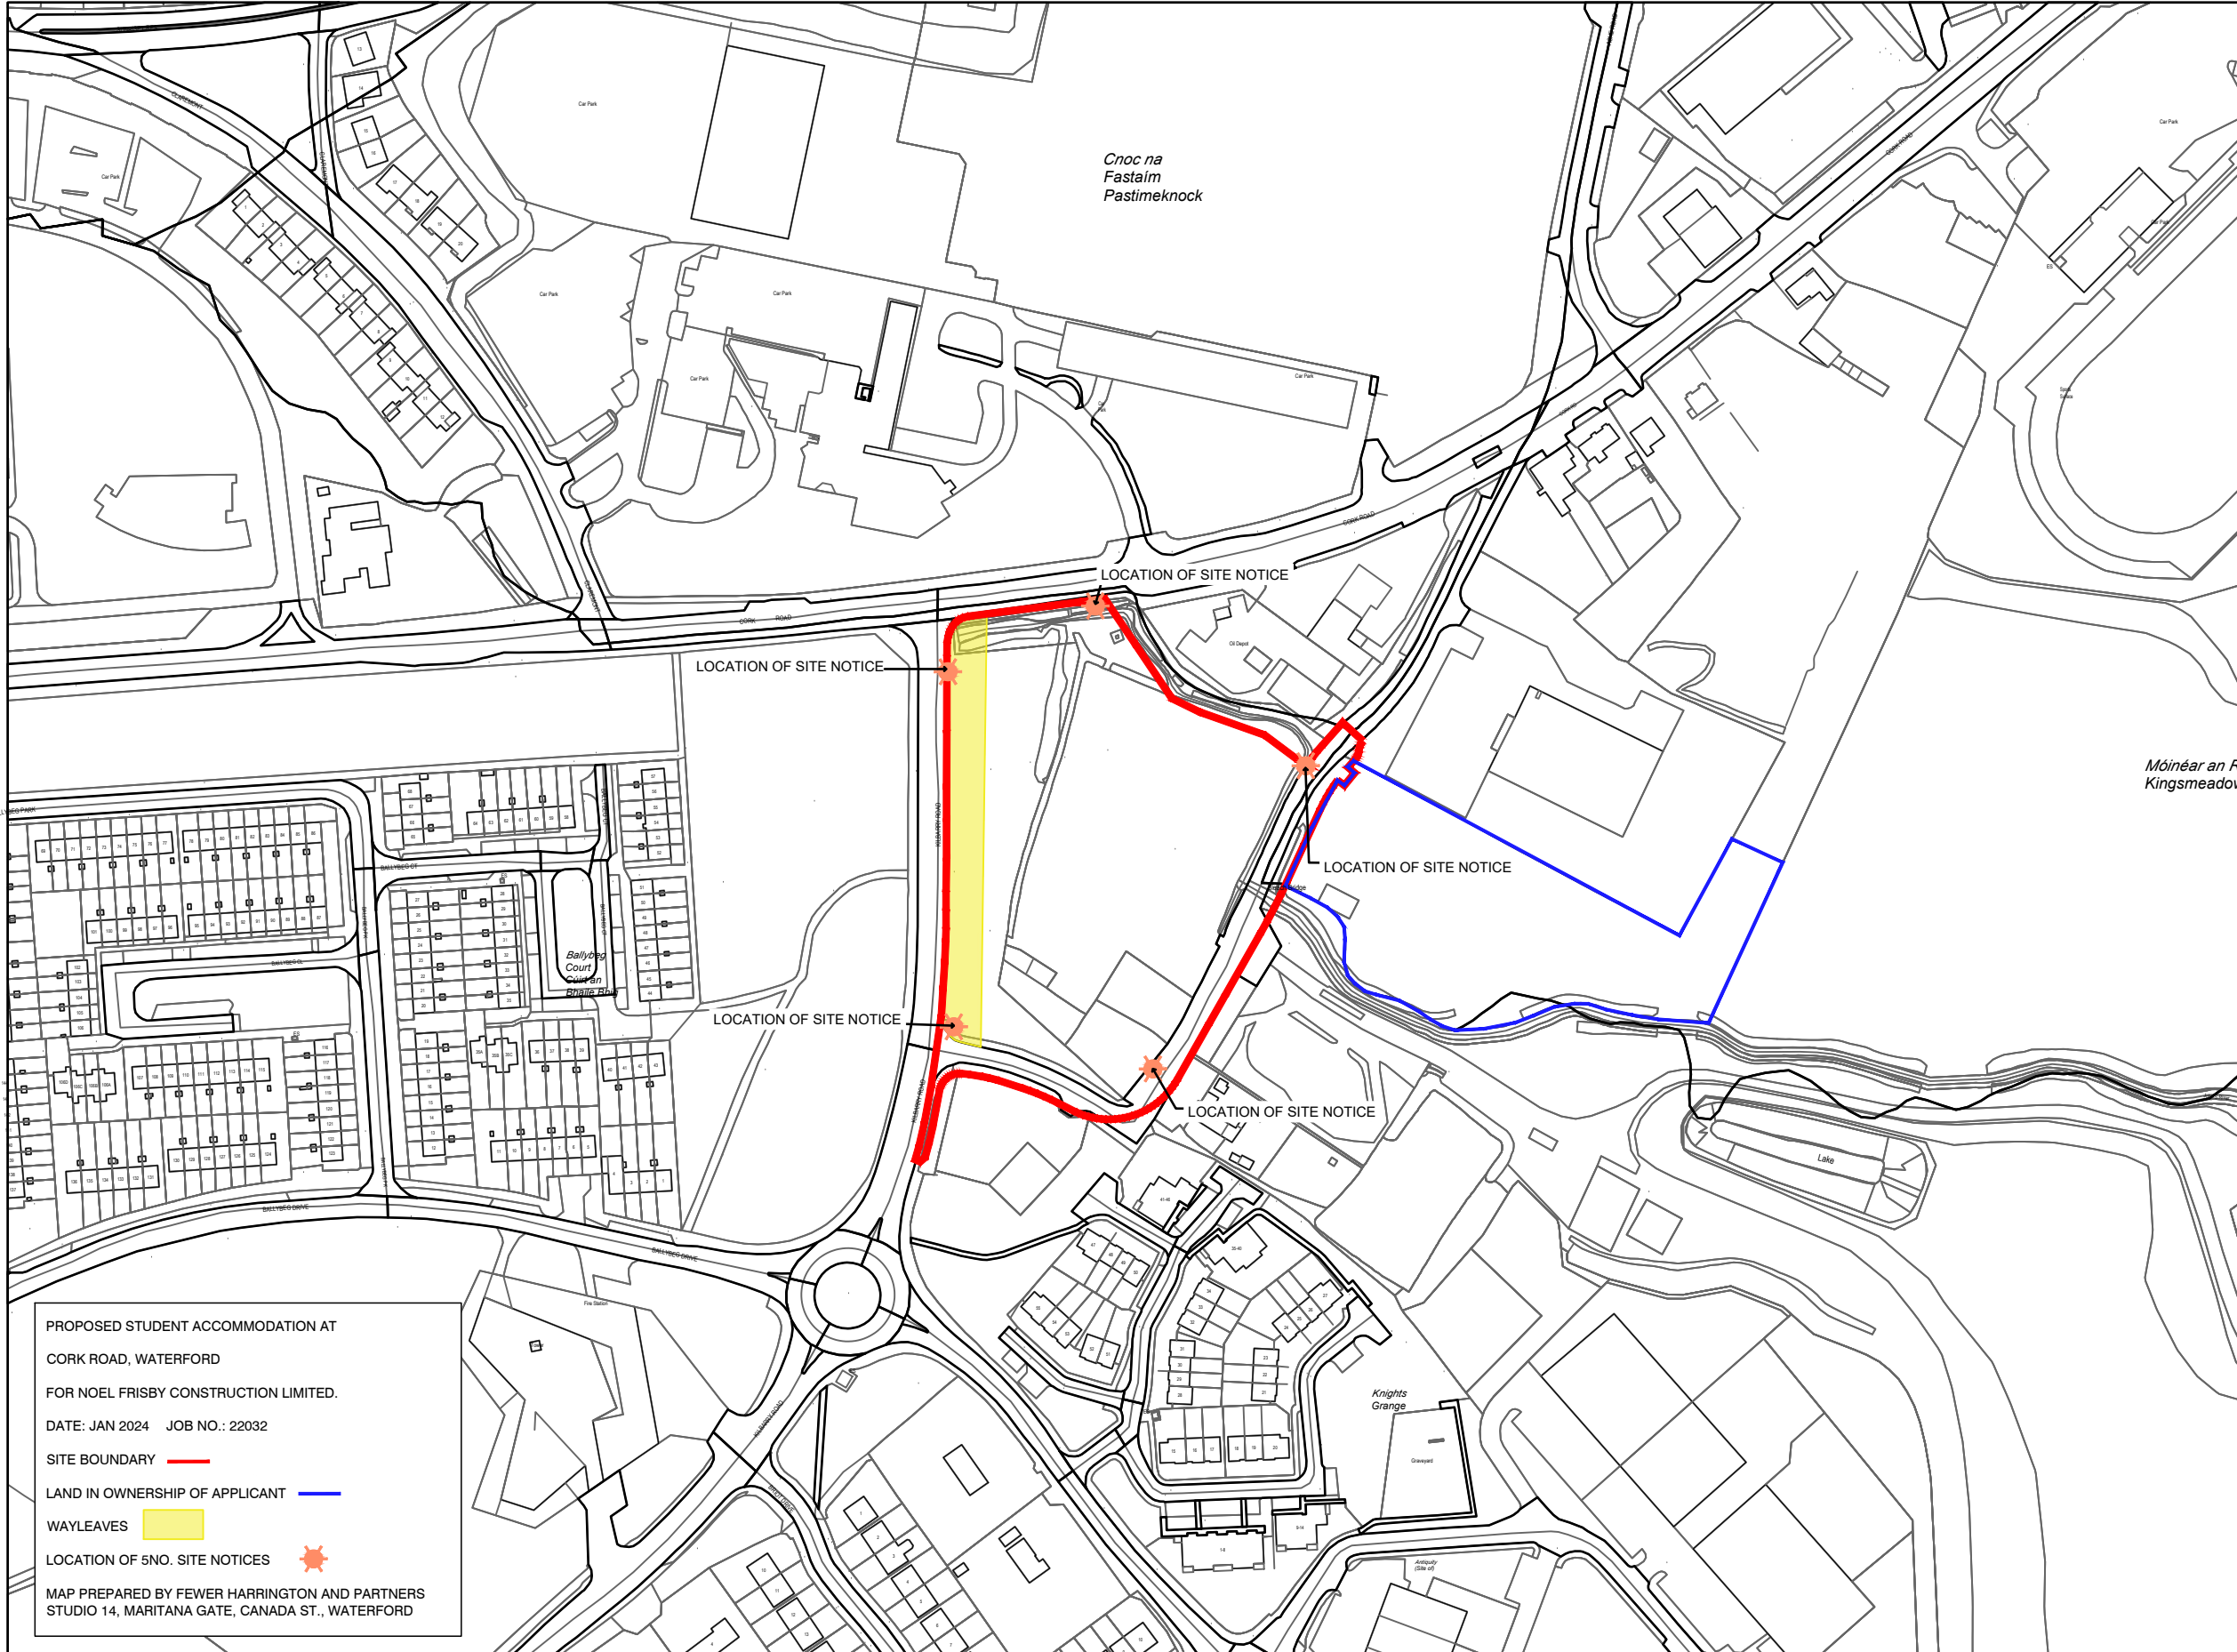

Description:
Digital Landscape Model (DLM)
Publisher / Source:
Ordnance Survey Ireland (OSi)
Data Source / Reference:
PRIME2
File Format:
Autodesk AutoCAD (DWG_R2013)
File Name:
v_50281742_1.dwg

Clip Extent / Area of Interest (AOI):
LLX,LLY= 658929.6171,610351.0023
LRX,LRY= 659759.6171,610351.0023
ULX,ULY= 658929.6171,610966.0023
URX,URY= 659759.6171,610966.0023
Projection / Spatial Reference:
Projection= IREN95_Irish_Transverse_Mercator
Centre Point Coordinates:
X,Y= 659344.6171,610658.5023

Reference Index:
Map Series | Map Sheets
1:1,000 | 5701-09
1:1,000 | 5701-10
1:1,000 | 5701-14
1:1,000 | 5701-15
Data Extraction Date:
Date= 25-Jul-2022

Source Data Release:
DCMLS Release V1.154.113

Product Version:
Version= 1.4

License / Copyright:
Ordnance Survey Ireland 'Terms of Use' apply.
Please visit www.osi.ie/about/terms-conditions.

© Ordnance Survey Ireland, 2022
Compiled and published by Ordnance Survey Ireland, Phoenix Park, Dublin 8, Ireland.

Unauthorised reproduction infringes Ordnance Survey Ireland and Government of Ireland copyright.

All rights reserved. No part of this publication may be copied, reproduced or transmitted in any form or by any means without the prior written permission of the copyright owners.

The representation on this map of a road, track or footpath is not evidence of the existence of a right of way.

Ordnance Survey maps never show legal property boundaries, nor do they show ownership of physical features.

© Suirbhéireacht Ordánais Éireann, 2022
Arna thionsú agus arna fhoilsiú ag Suirbhéireacht Ordánais Éireann, Páirc an Fhionnuisce, Baile Átha Cliath 8, Éire.

Sáraitonn atáirgeadh neamhúdaraithe cóipcheart Shuirbhéireacht Ordánais Éireann agus Rialtas na hÉireann.

Gach cead ar cosnamh. Ní ceadmhach aon chuid den fhoilseachán seo a chóipeáil, a atáirgeadh nó a tharchur in aon fhoirm ná ar aon bhealach gan cead i scríbhinn roimh ré ó úinéirí an chóipchirt.

Ní hionann bóthar, bealach nó cosán a bheith ar an léarscáil seo agus fianaise ar chead síl.

Ní thaispeánann léarscail de chuid Ordánais Shuirbhéireacht na hÉireann teorann phointí dea-thúil de mhaoin riamh, ná úinéireacht de ghnéithe fhisiciúla.

PROPOSED STUDENT ACCOMMODATION AT
CORK ROAD, WATERFORD
FOR NOEL FRISBY CONSTRUCTION LIMITED.
DATE: JAN 2024 JOB NO.: 22032
SITE BOUNDARY ————
LAND IN OWNERSHIP OF APPLICANT ————
WAYLEAVES ————
LOCATION OF SNO. SITE NOTICES ————
MAP PREPARED BY FEWER HARRINGTON AND PARTNERS
STUDIO 14, MARITANA GATE, CANADA ST., WATERFORD

610351.0023

610351.0023

658929.6171

658929.6171

