


LAND OWNERSHIP M-01

659759.6171

610966.0023

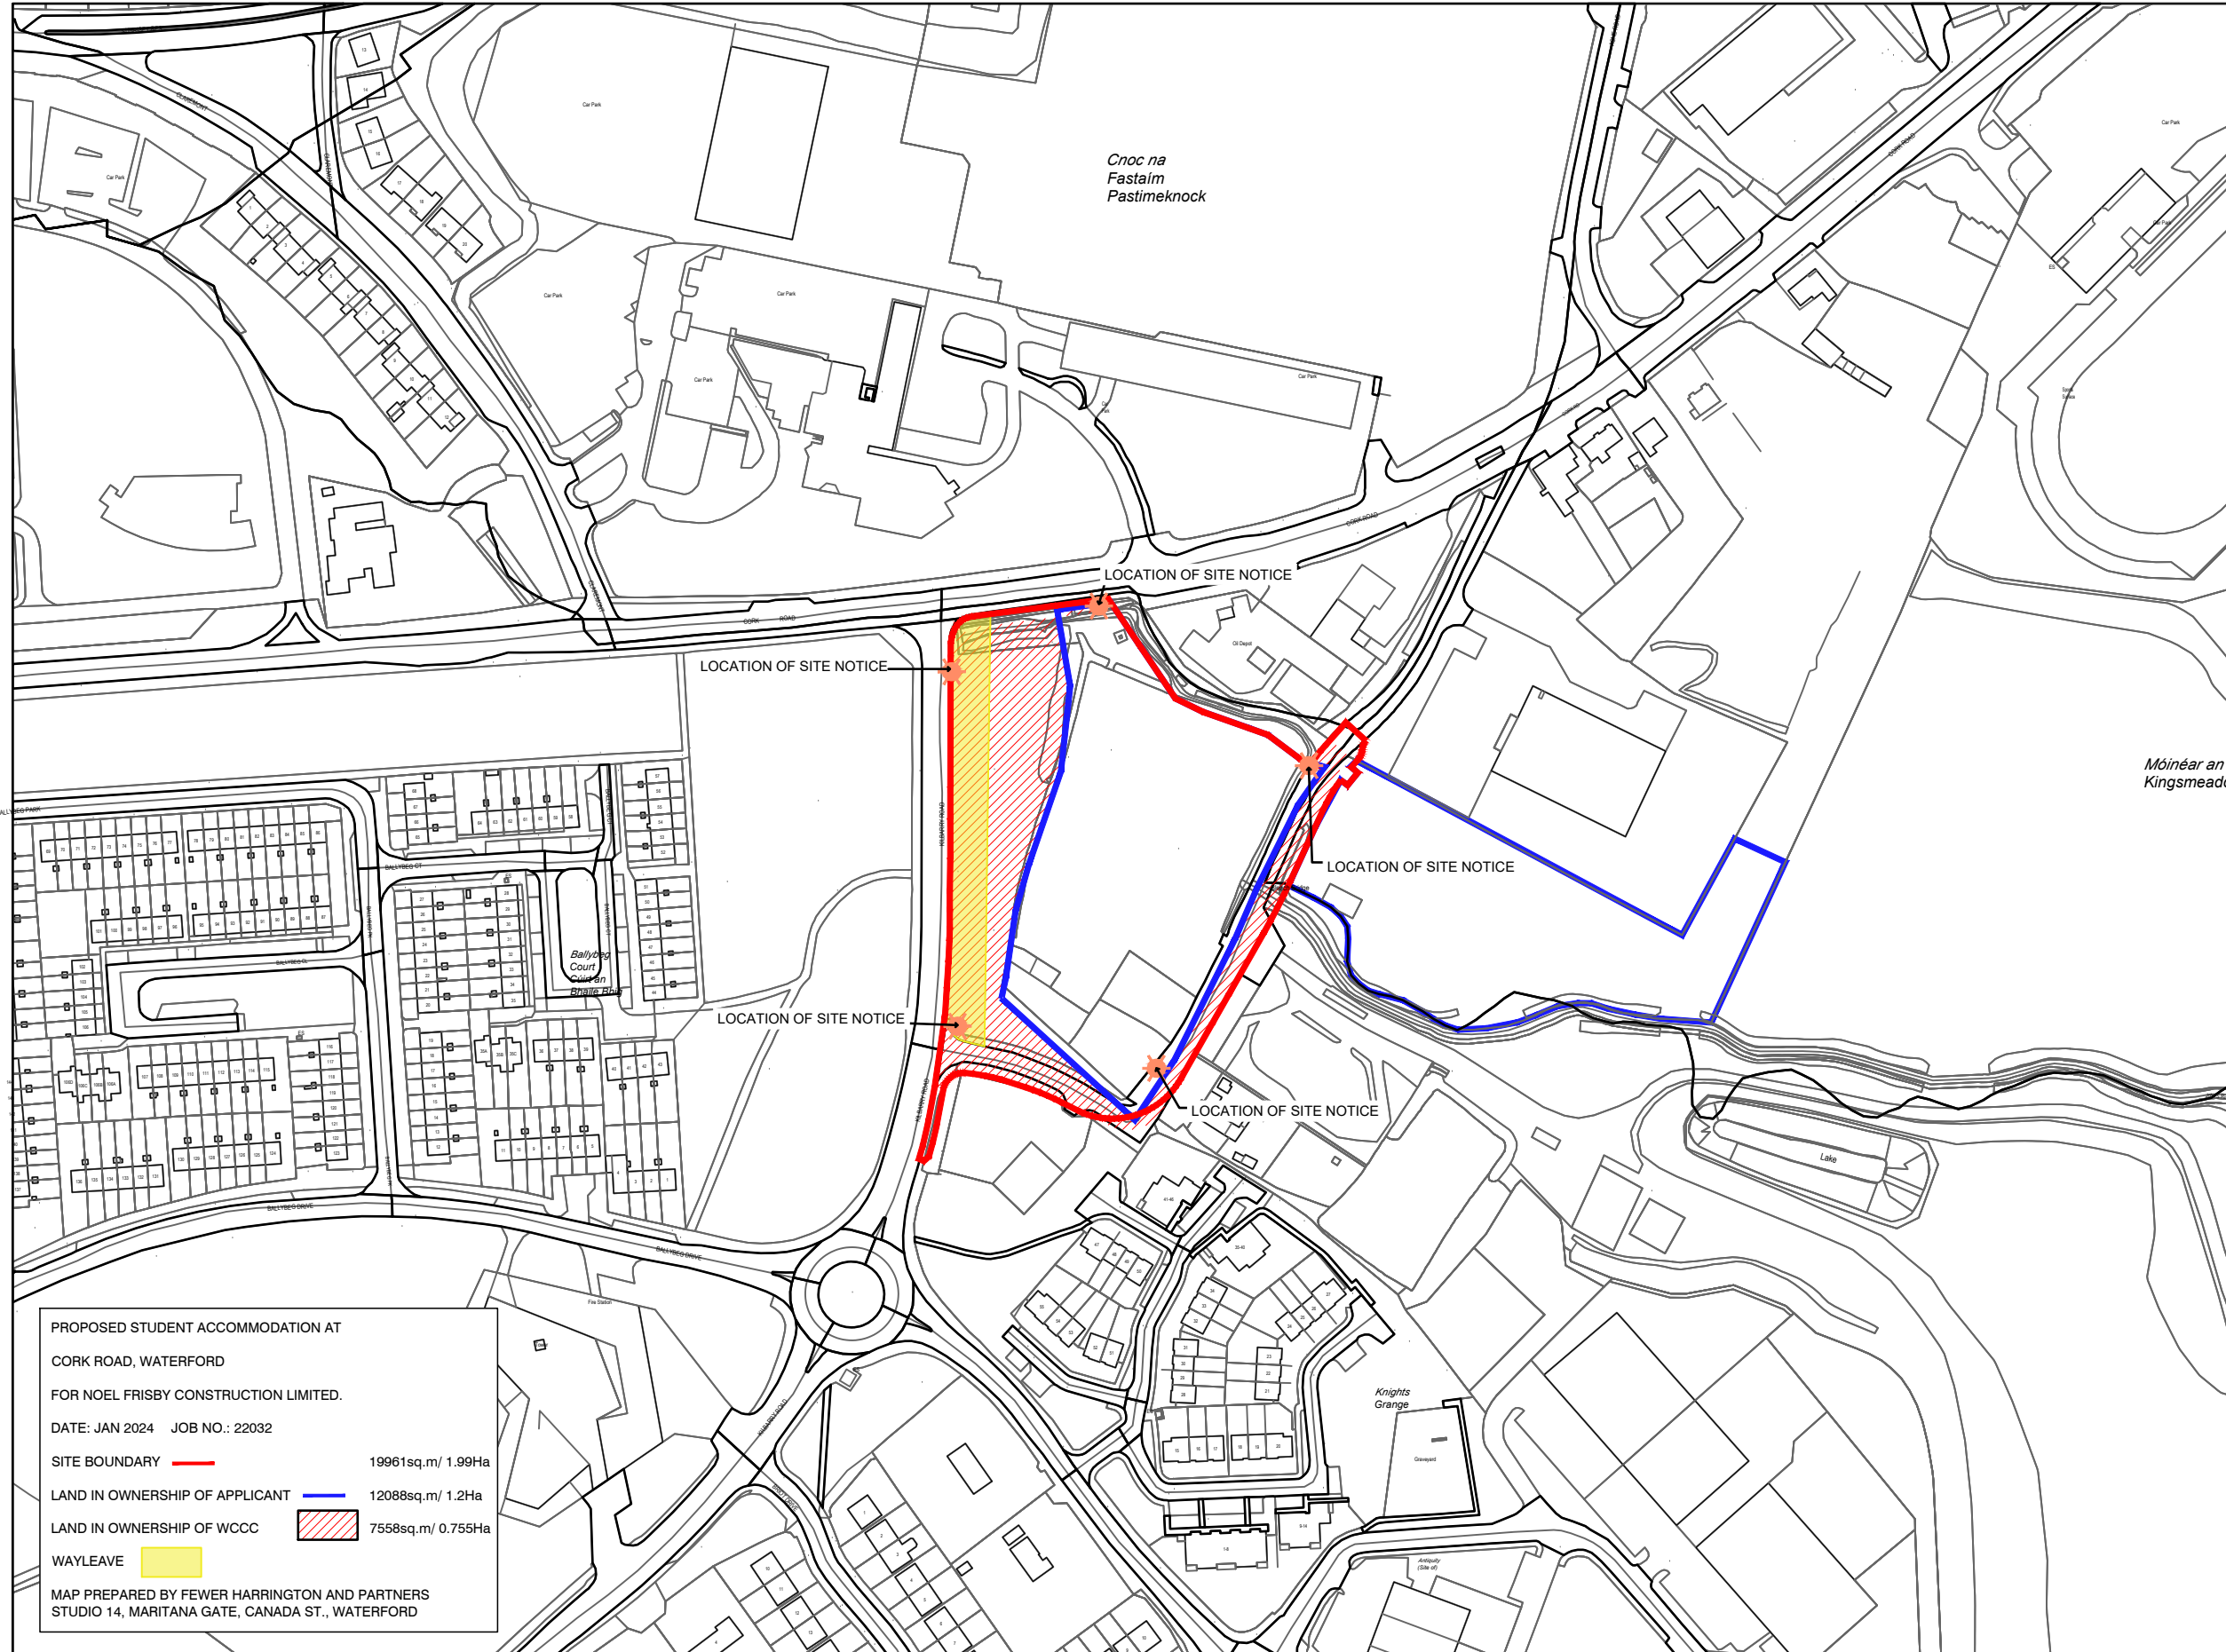

659759.6171

610966.0023

Description:
 Digital Landscape Model (DLM)

Publisher / Source:
 Ordnance Survey Ireland (OSi)

Data Source / Reference:
 PRIME2

File Format:
 Autodesk AutoCAD (DWG_R2013)

File Name:
 v_50281742_1.dwg

Clip Extent / Area of Interest (AOI):
 LLX,LLY= 658929.6171,610351.0023
 LRX,LRX= 659759.6171,610351.0023
 ULX,ULY= 658929.6171,610966.0023
 URX,URY= 659759.6171,610966.0023

Projection / Spatial Reference:
 Projection= IRENET95_Irish_Transverse_Mercator

Centre Point Coordinates:
 X,Y= 659344.6171,610658.5023

Reference Index:
 Map Series | Map Sheets
 1:1,000 | 5701-09
 1:1,000 | 5701-10
 1:1,000 | 5701-14
 1:1,000 | 5701-15

Data Extraction Date:
 Date= 25-Jul-2022

Source Data Release:
 DCMLS Release V1.154.113

Product Version:
 Version= 1.4

License / Copyright:
 Ordnance Survey Ireland 'Terms of Use' apply.
 Please visit 'www.osi.ie/about/terms-conditions'.

© Ordnance Survey Ireland, 2022

Compiled and published by Ordnance Survey Ireland, Phoenix Park, Dublin 8, Ireland.

Unauthorised reproduction infringes Ordnance Survey Ireland and Government of Ireland copyright.

All rights reserved. No part of this publication may be copied, reproduced or transmitted in any form or by any means without the prior written permission of the copyright owners.

The representation on this map of a road, track or footpath is not evidence of the existence of a right of way.

Ordnance Survey maps never show legal property boundaries, nor do they show ownership of physical features.

© Suirbhéireacht Ordanáis Éireann, 2022

Arna thionsú agus arna fhóilsú ag Suirbhéireacht Ordanáis Éireann, Páirc an Fhionnuisce, Baile Átha Cliath 8, Éire.

Sáralonn atáirgeadh neamhúdaraithe cóipcheart Shuirbhéireacht Ordanáis Éireann agus Rialtas na hÉireann.

Gach cead ar cosnamh. Ní ceadmhach aon chuid den fhóilseachán seo a chóipeáil, a atáirgeadh nó a tharchur in aon foirm ná ar aon bhealach gan cead i scríbhinn roimh ré ó úinéirí an chóipchirt.

Ní hionann bóthar, bealach nó cosán a bheith ar an léarscáil seo agus fianaise ar chead sli.

Ní thaispeánann léarscail de chuid Ordanáis Shuirbhéireacht na hÉireann teorann phointí díeathúil de mhaoin riamh, ná úinéireacht de ghnéithe fisiciúla.

Móinéar an Rí Kingsmeadow

Choc na Fastaim Pastimeknock

LOCATION OF SITE NOTICE

LOCATION OF SITE NOTICE

LOCATION OF SITE NOTICE

LOCATION OF SITE NOTICE

LOCATION OF SITE NOTICE

PROPOSED STUDENT ACCOMMODATION AT
 CORK ROAD, WATERFORD
 FOR NOEL FRISBY CONSTRUCTION LIMITED.

DATE: JAN 2024 JOB NO.: 22032

SITE BOUNDARY		19961sq.m/ 1.99Ha
LAND IN OWNERSHIP OF APPLICANT		12088sq.m/ 1.2Ha
LAND IN OWNERSHIP OF WCCC		7558sq.m/ 0.755Ha
WAYLEAVE		


MAP PREPARED BY FEWER HARRINGTON AND PARTNERS
 STUDIO 14, MARITANA GATE, CANADA ST., WATERFORD

610351.0023

659759.6171



SCALE 1:2500

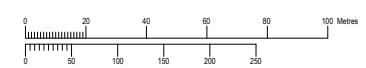

610351.0023

659759.6171