


1 BLOCK B 4TH FLOOR



2 BLOCK B 5TH FLOOR

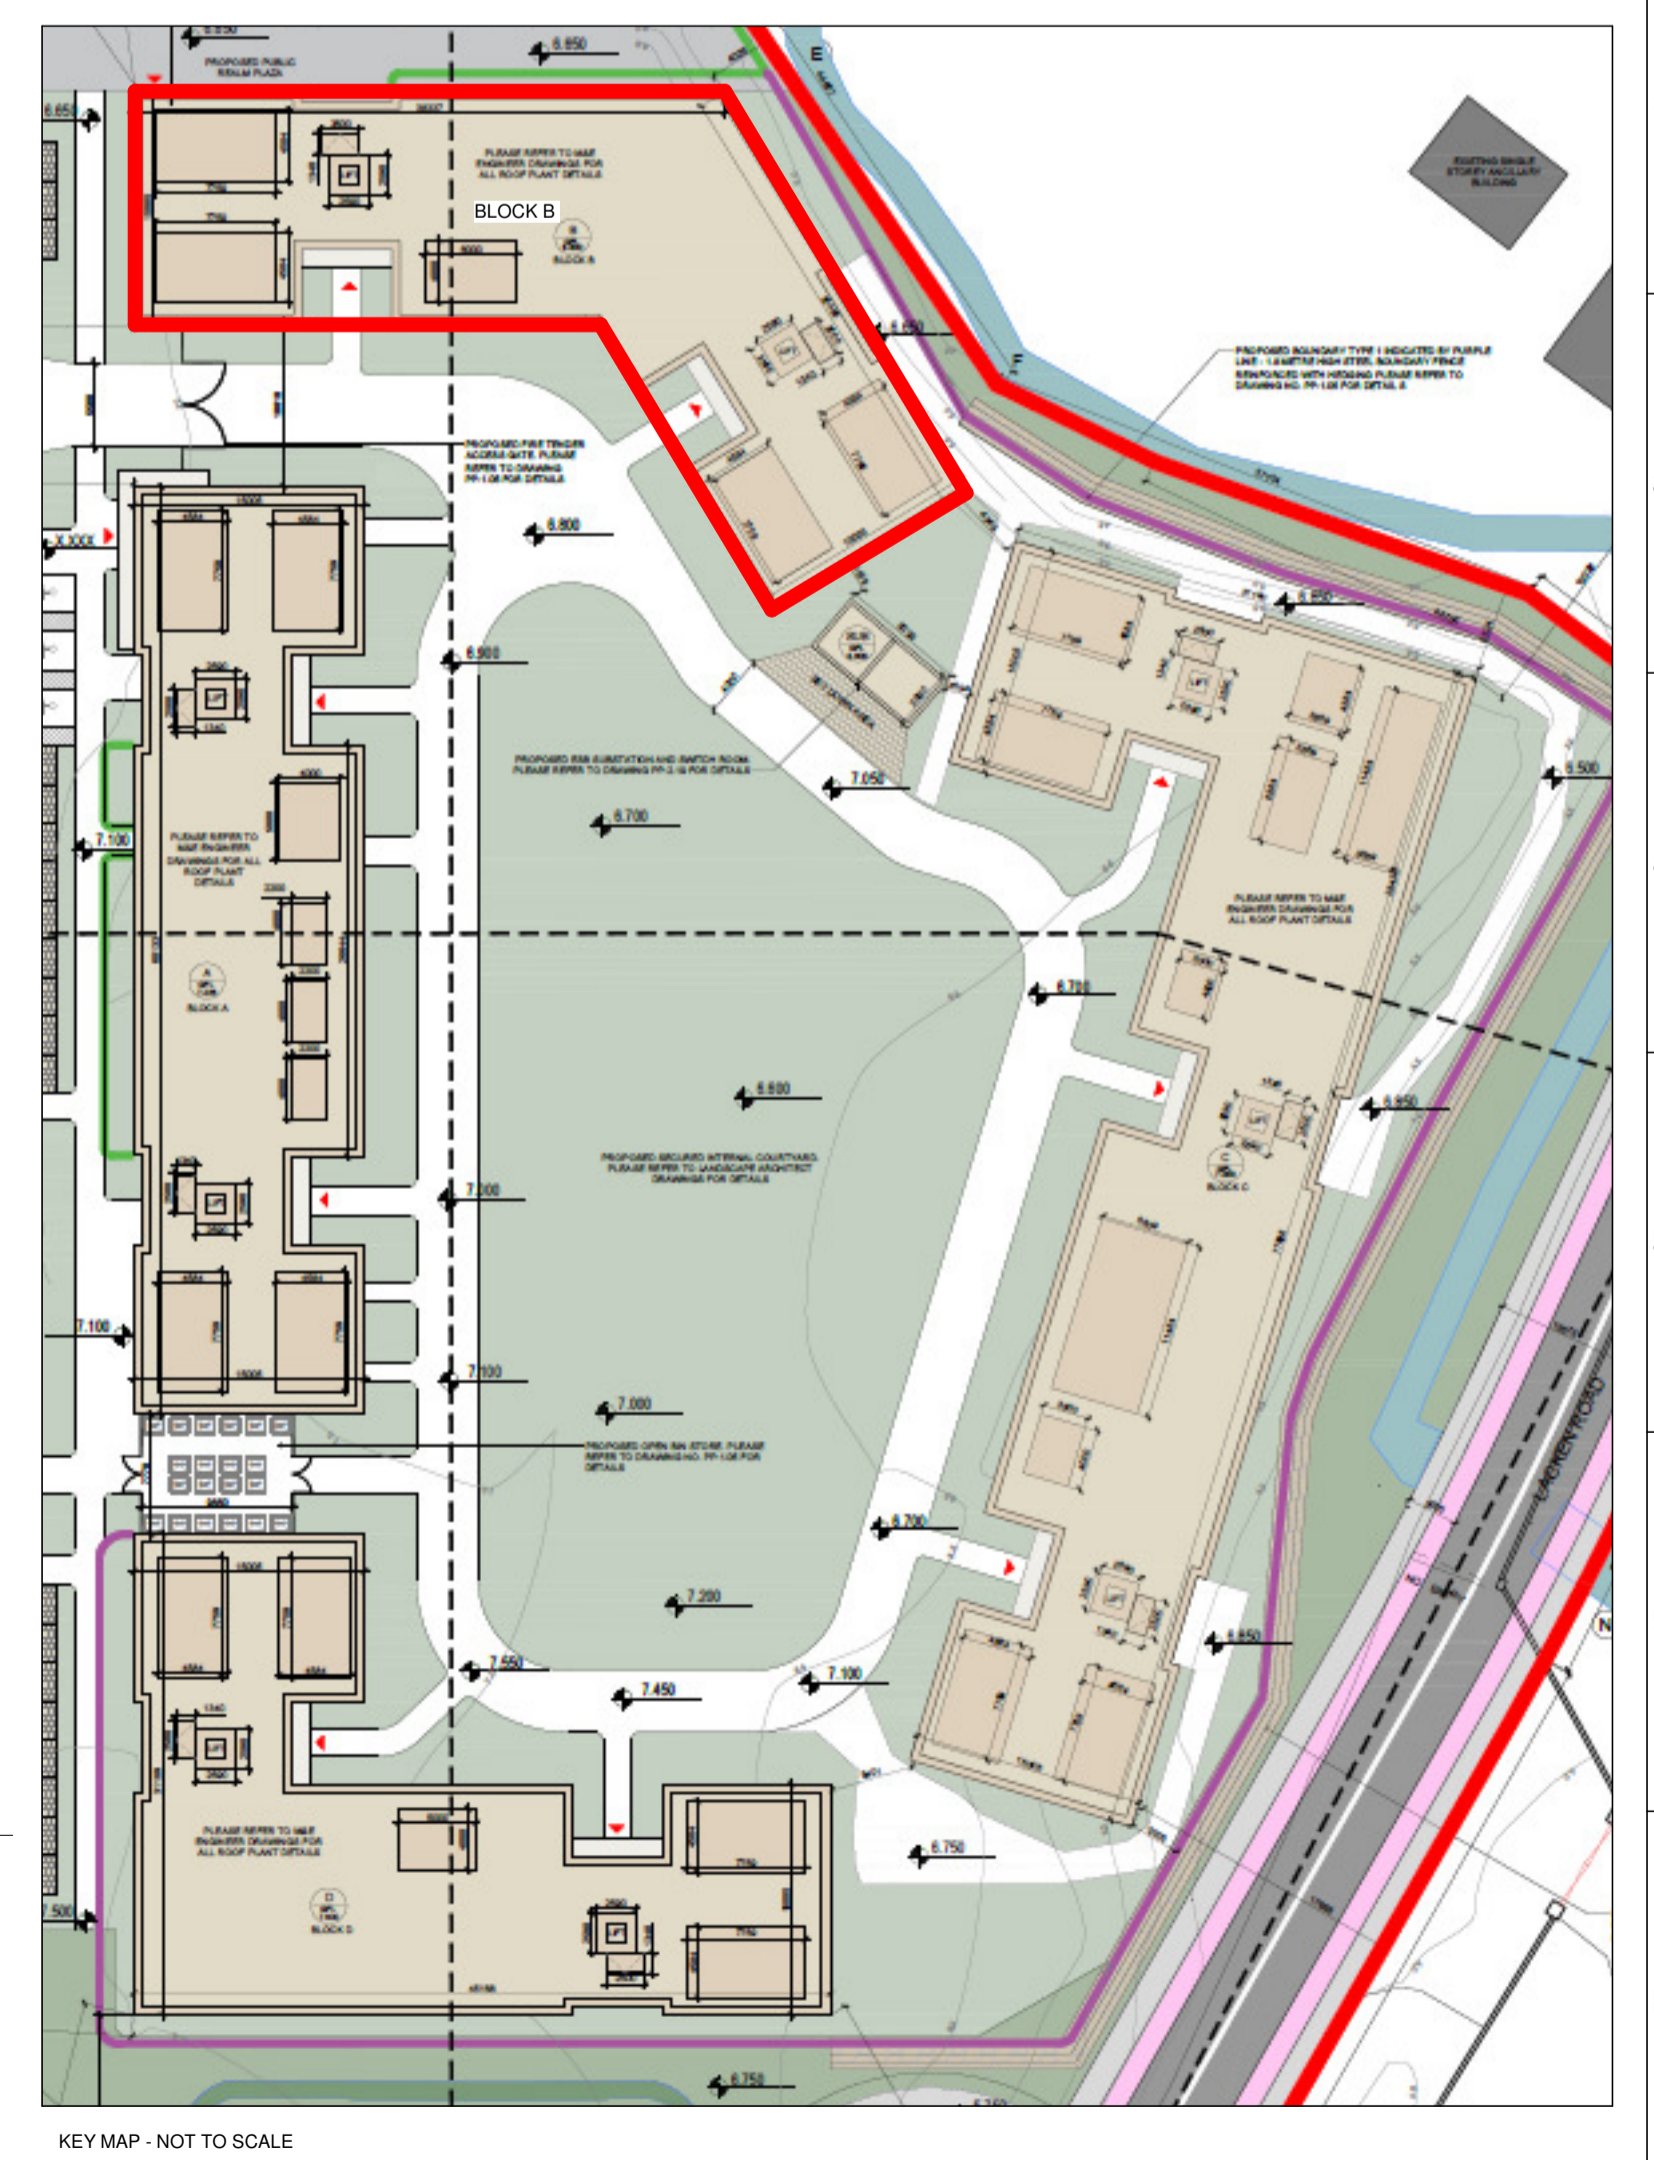

KEY MAP - NOT TO SCALE

IMPORTANT NOTE:
Work to signed dimensions only - do not scale print. All setting out dimensions to be checked and confirmed on site prior to commencement of work. Any discrepancies should be brought to the attention of the architect. If in doubt - ask! All construction methods, materials, services and regulations to be in accordance with all Irish Building Regulations and codes of practice at the time of construction. All sub-contractors are ultimately responsible for ensuring compliance with the regulations within their own trades.
This drawing is copyright to Fewer Harrington & Partners.

NOTES
OS MAP REFERENCE RISK:
11.000 5751-09
11.000 5751-10
11.000 5751-14
11.000 5751-16
NOTE ON LOCATION:
PLEASE REFER TO DRAWING NUMBER PP-1 OF FOR LOCATION OF BLOCK.

NOTE ON DRAINAGE:
PLEASE REFER TO ENGINEER DRAWINGS FOR ALL FLOOR SURFACE AND WATERMAIN DETAILS.

REV. NO.	DESCRIPTION	DATE	BY

STAGE
LRD PLANNING

<p>Studio 14, The Atrium, Marlana Gate, Canada St., Waterford, Ireland t: +353-41-8581 Fax: +353-41-8582 E-mail: info@fh-irish.com</p>	PROJECT PROPOSED STUDENT ACCOMMODATION CORK ROAD, CO. WATERFORD FOR NOEL FRISBY CONSTRUCTION LTD.	
	SCALE @ A0 1:100 SCALE @ A2 1:200	DATE JAN 2024