

**IMPORTANT NOTE:**  
Work to figured dimensions only - do not scale print. All setting out dimensions to be checked and confirmed on site prior to commencement of work. Any inaccuracies should be brought to the attention of the architect. If in doubt, ask. All construction methods, materials, services and installations to be in accordance with all Irish Building Regulations and codes of practice at the time of construction. All sub-contractors are ultimately responsible for ensuring compliance with the regulations within their own trade.  
This drawing is copyright to Fower Harrington & Partners.

**NOTES**

**OS MAP REFERENCE INDEX**  
1:1,000 (S70) 09  
1:1,000 (S70) 10  
1:1,000 (S70) 14  
1:1,000 (S70) 15

**NOTE ON DRAINAGE**  
PLEASE REFER TO ENGINEER DRAWINGS FOR ALL FLOOR SURFACE AND WATERMAIN DETAILS

**NOTE ON LOCATION**  
PLEASE REFER TO DRAWING PP-103 FOR LOCATION OF THE BLOCK


**NOTE ON SECTION/ELEVATION REFERENCES**  
PLEASE NOTE ALL SECTIONS & ELEVATIONS ARE UNIQUE. PLEASE REFER TO DRAWINGS PP-2.11, PP-2.12 FOR SECTION AND ELEVATION REFERENCES.




**B SECTION B-B**  
Scale @ A0: 1:100




**C SECTION C-C**  
Scale @ A0: 1:100

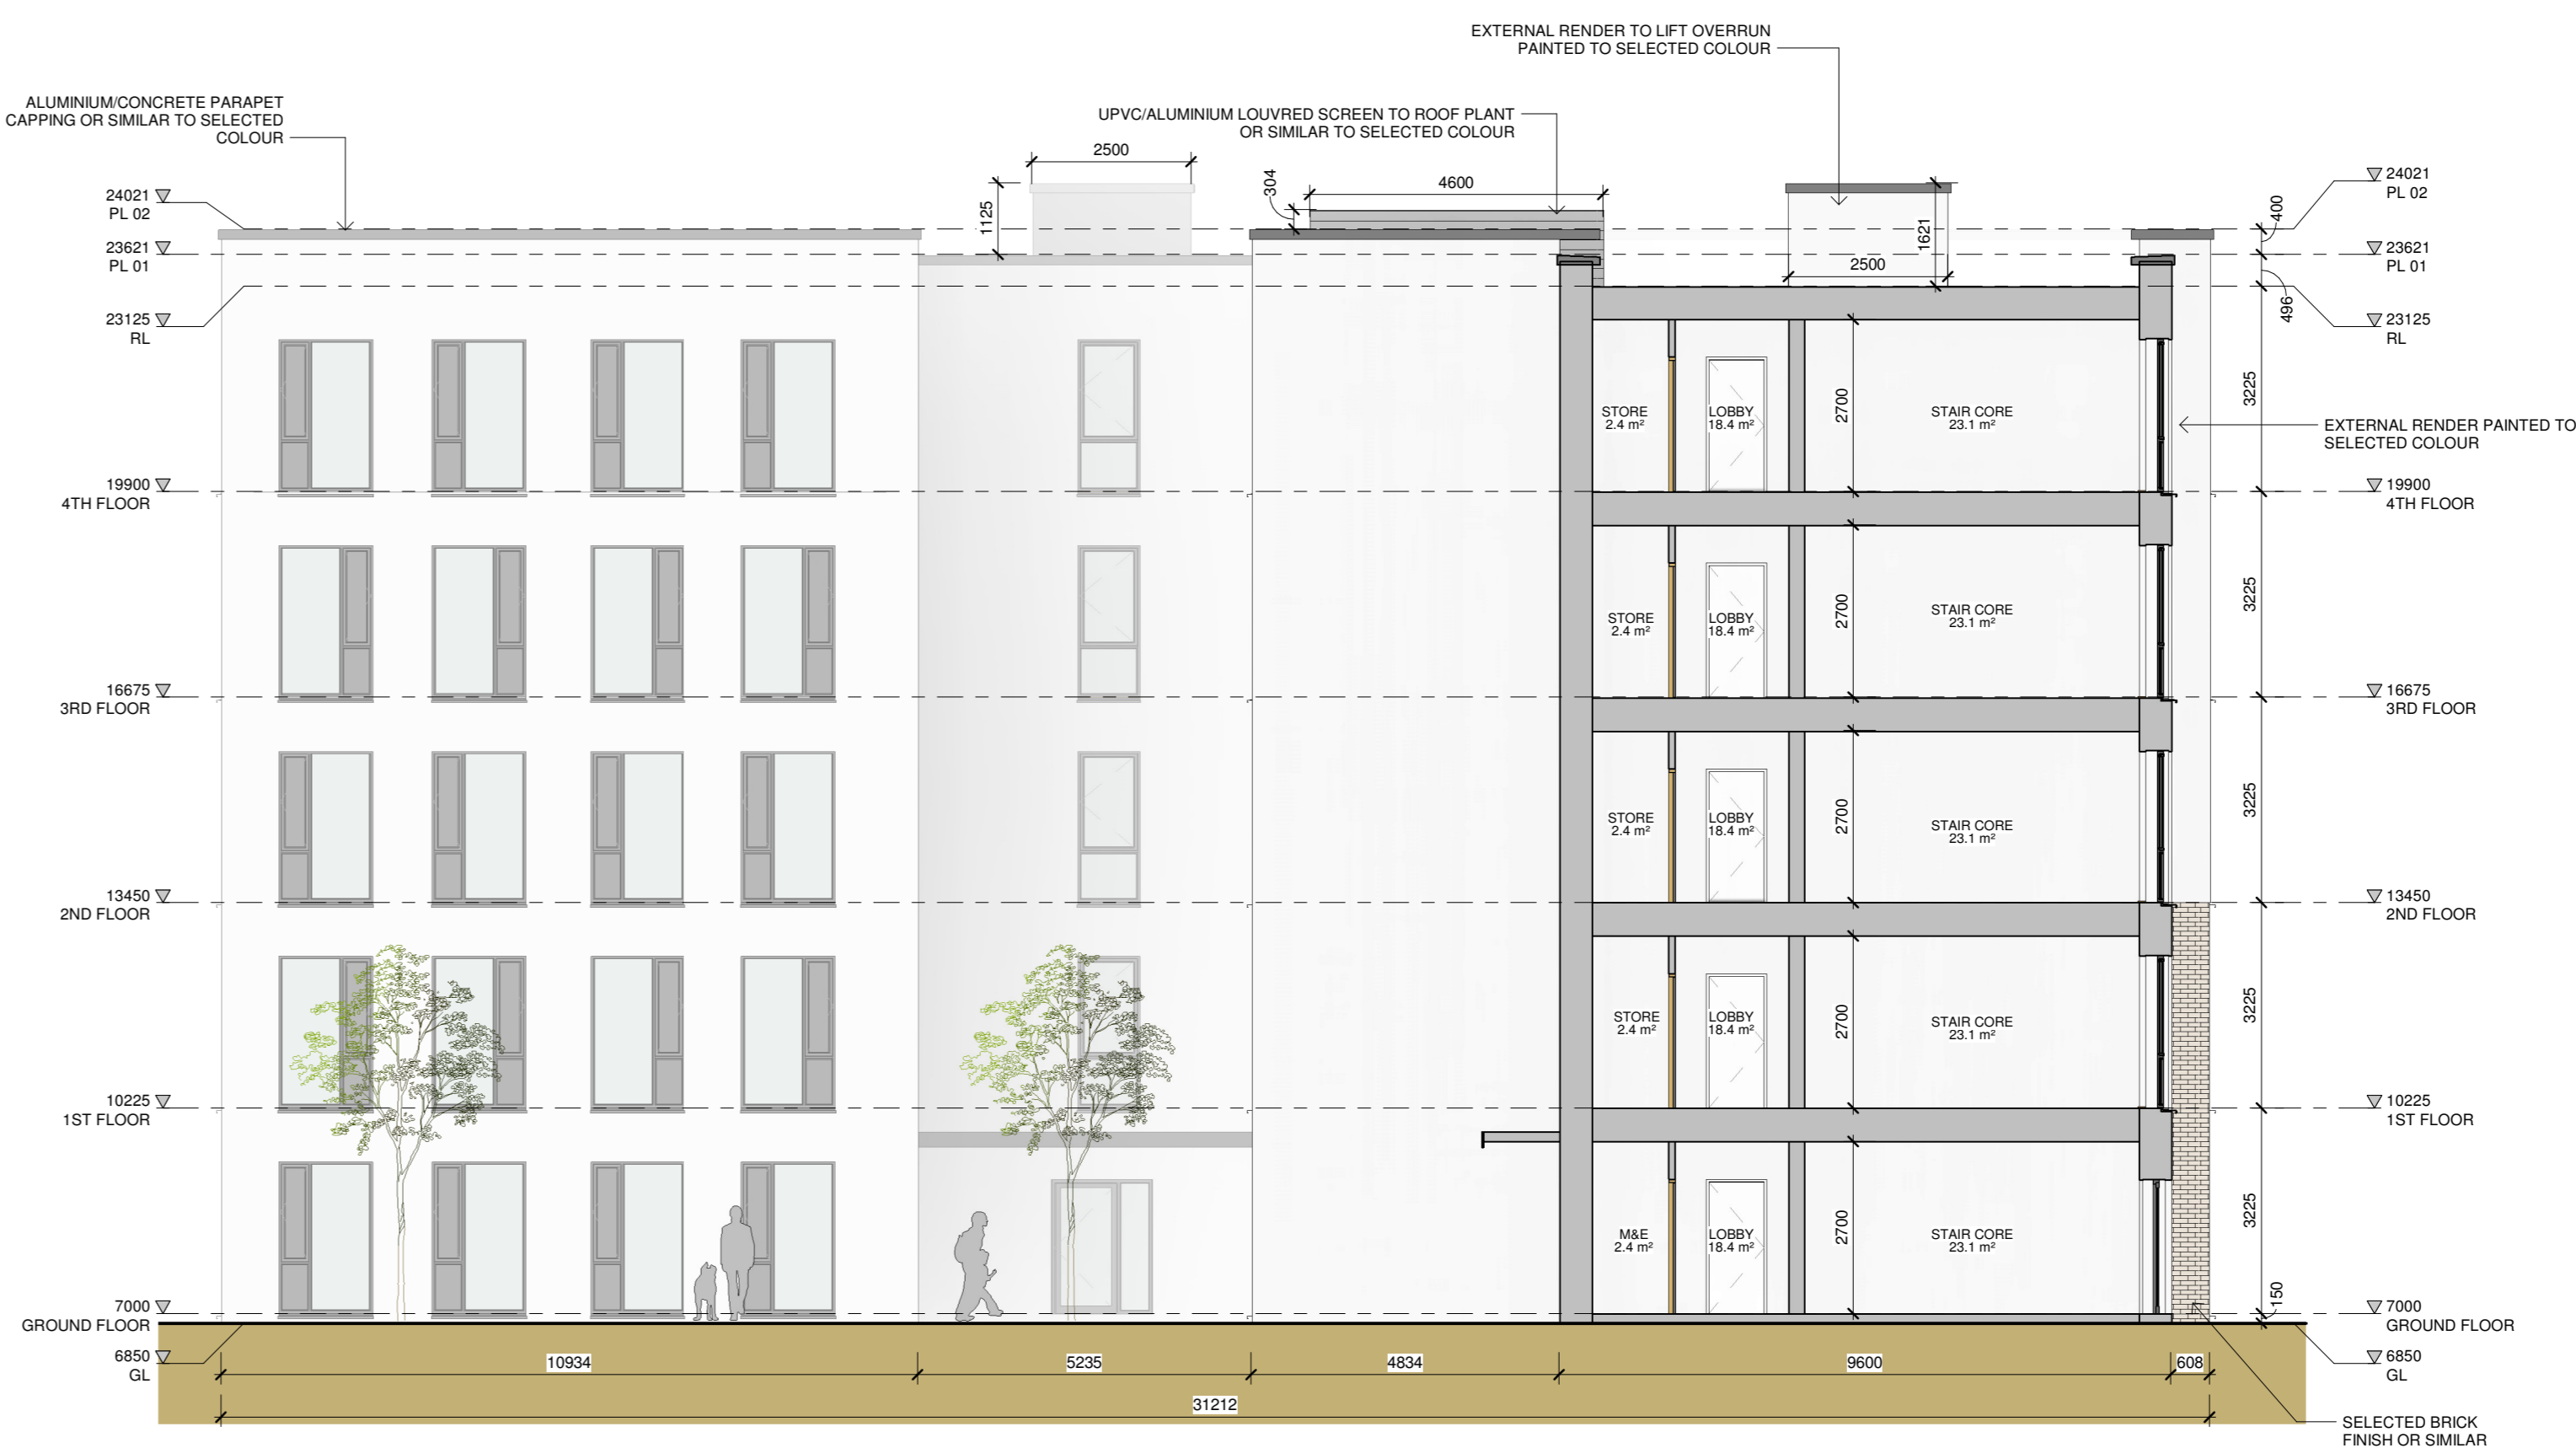

**D SECTION D-D**  
Scale @ A0: 1:100

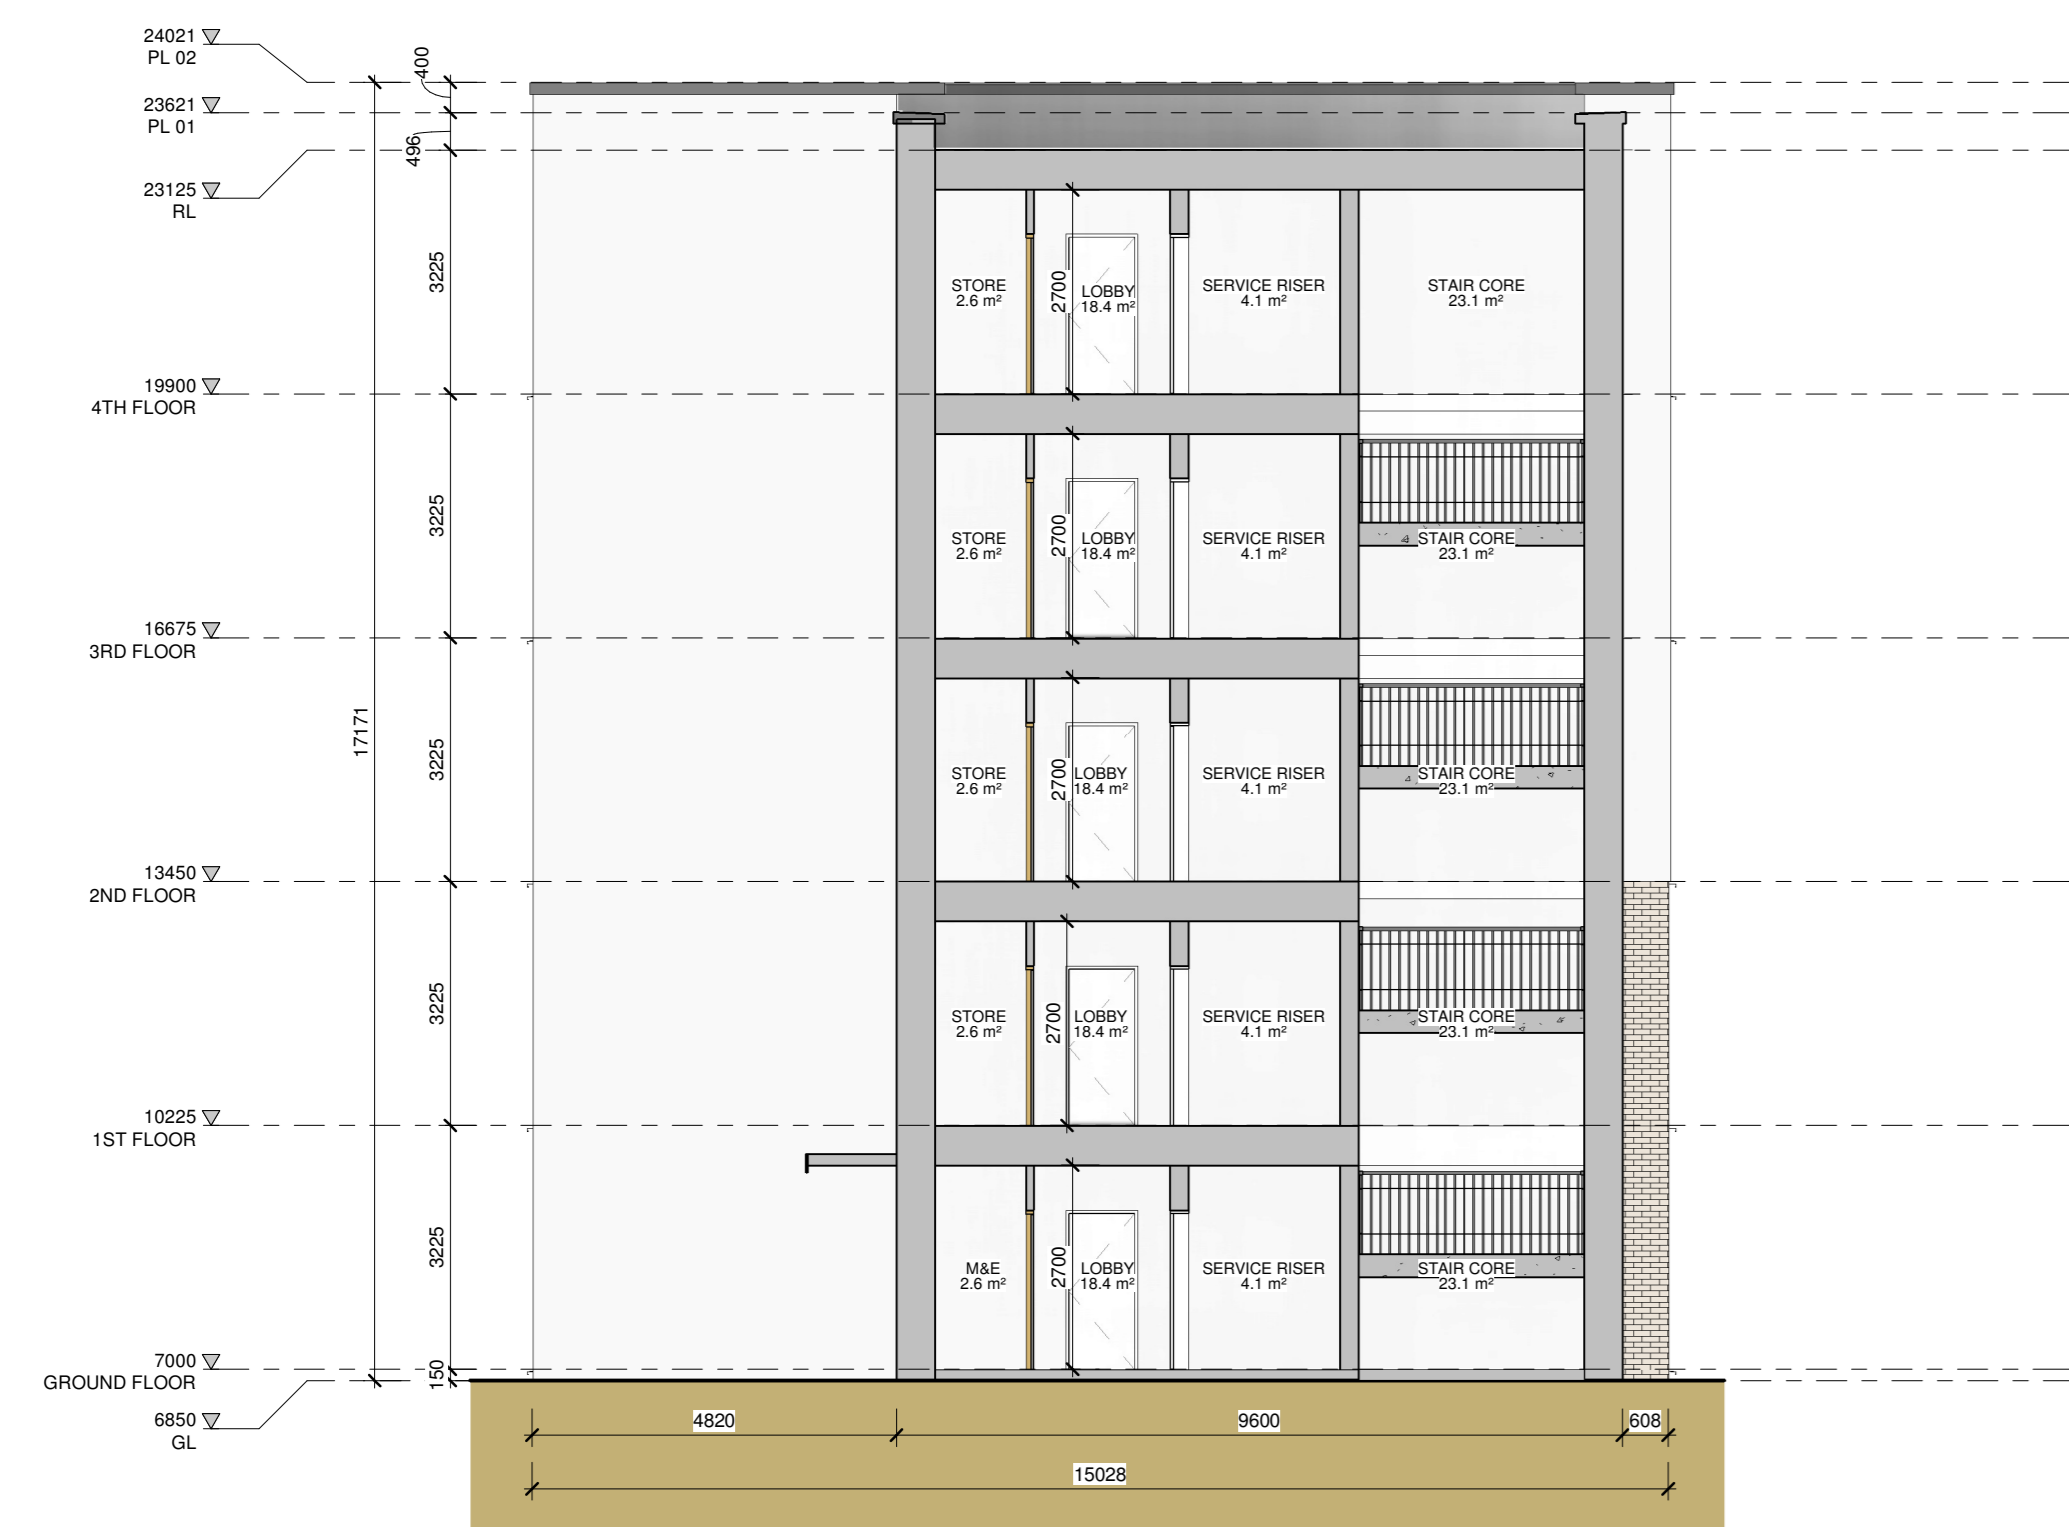

**E SECTION E-E**  
Scale @ A0: 1:100

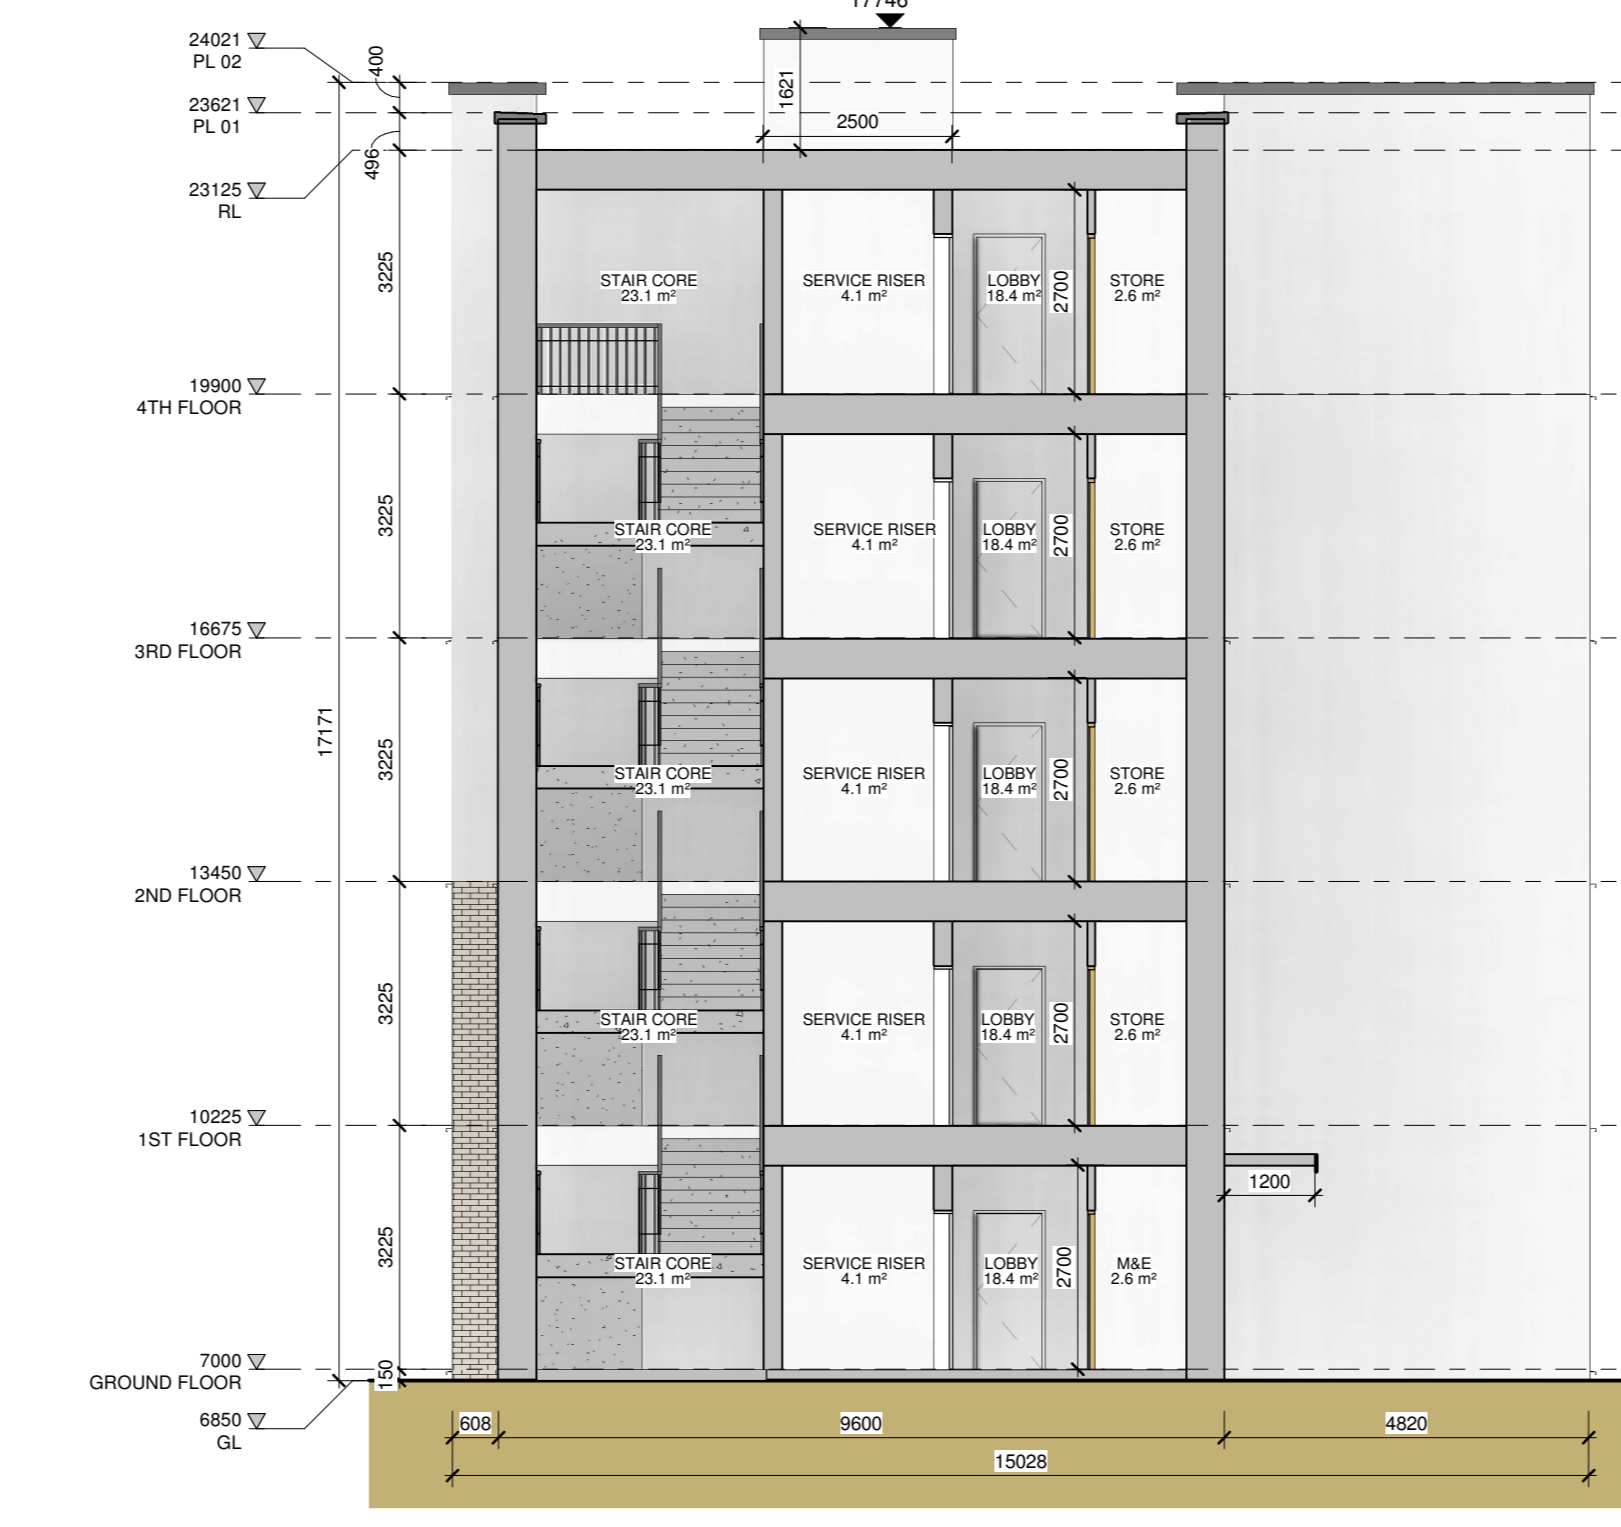

**F SECTION F-F**  
Scale @ A0: 1:100



**G SECTION G-G**  
Scale @ A0: 1:100

REV. NO.	DESCRIPTION	DATE	BY

STAGE  
LRD PLANNING

**Fower Harrington & Partners**  
Architects, Engineers & Project Managers

Studio 14, The Atrium, Marlana Gate, Canada St., Waterford, Ireland  
Tel: 051 855 0781 Fax: 051 855 0782 Email: [info@fhp.ie](mailto:info@fhp.ie)

PROJECT  
PROPOSED STUDENT ACCOMMODATION,  
CORK ROAD, CO. WATERFORD  
FOR NOEL FRISBY CONSTRUCTION LTD.

DRAWING  
PROPOSED BLOCK C  
ELEVATIONS AND SECTIONS SHEET 2

DRAWN WW	DATE JAN 2024	REV. 028
SCALE @ A0 1:100	DWG NO. 22032	
SCALE @ A2 1:200	DWG NO. PP-2.17	