



1 FRONT (SOUTH) ELEVATION

Scale @ A4: 1:100



2 SIDE (WEST) ELEVATION

Scale @ A4: 1:100



3 REAR (NORTH) ELEVATION

Scale @ A4: 1:100



4 SIDE (EAST) ELEVATION

Scale @ A4: 1:100



A SECTION A-A

Scale @ A4: 1:100




B SECTION B-B

Scale @ A4: 1:100




C SECTION C-C

Scale @ A4: 1:100

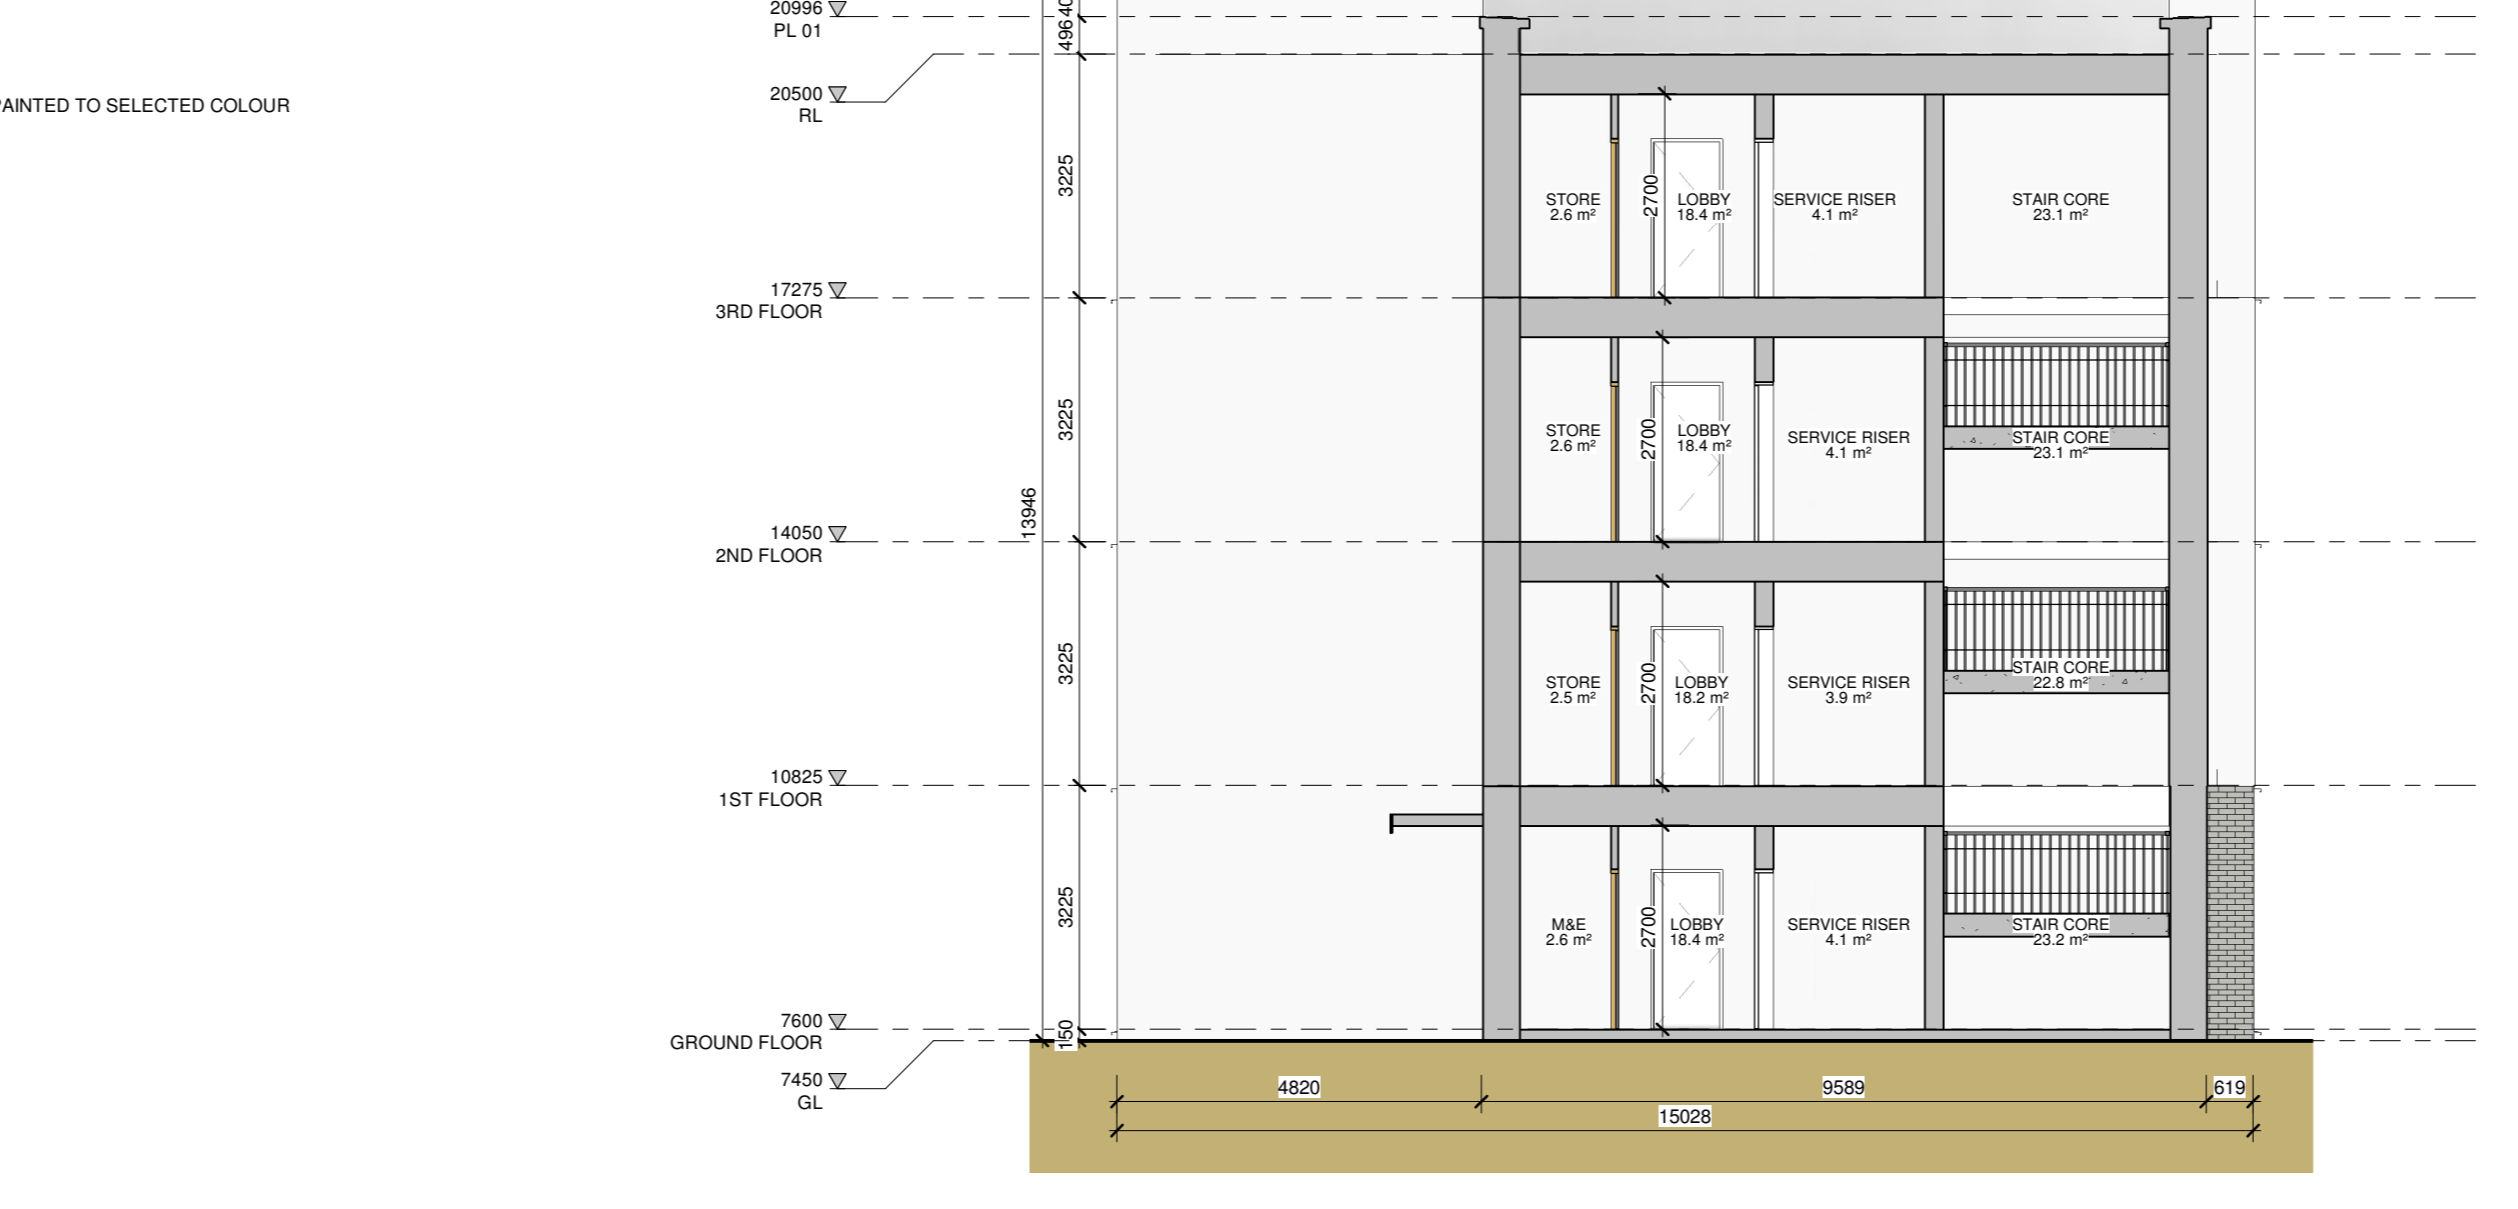

D SECTION D-D

Scale @ A4: 1:100

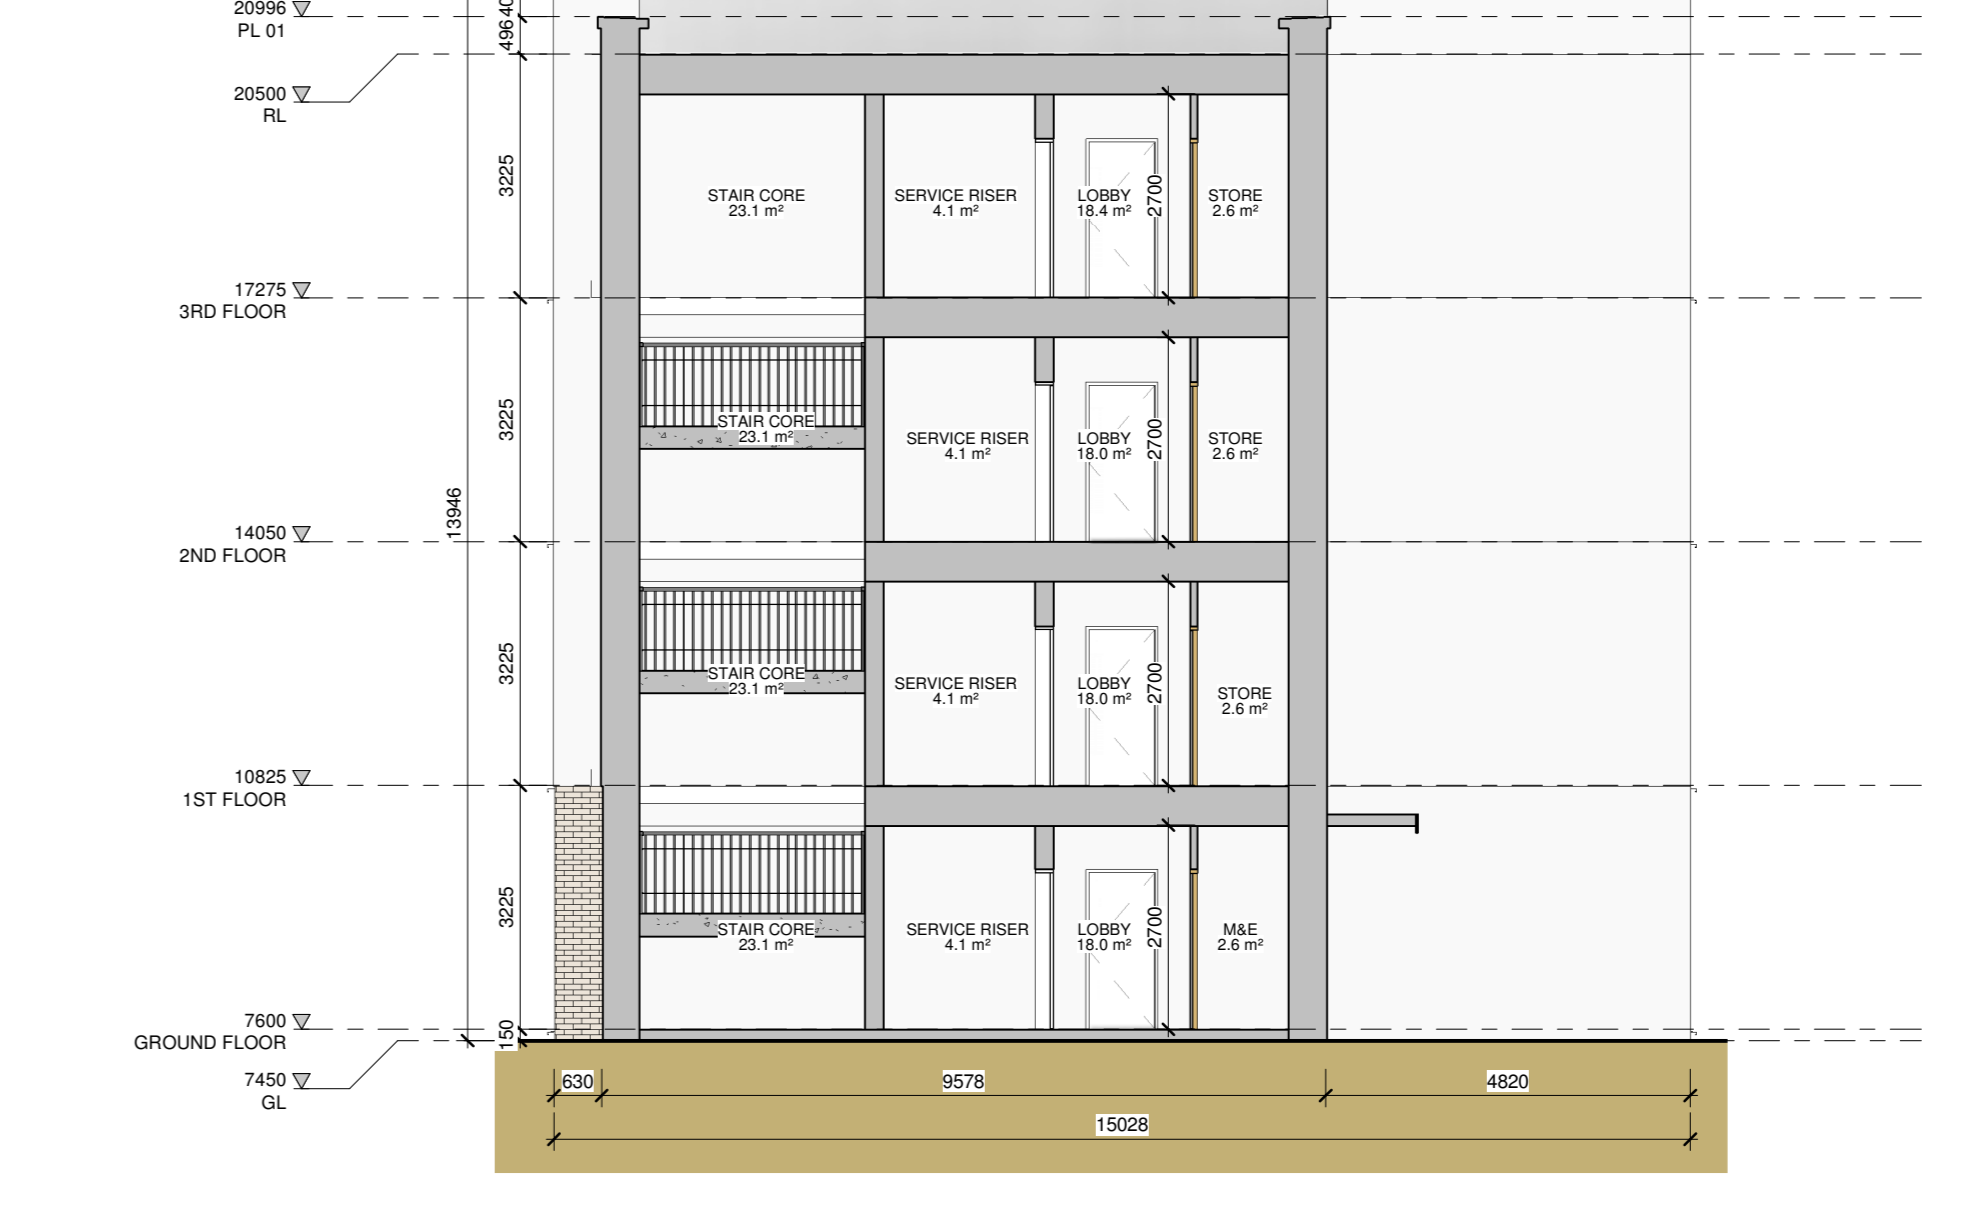

E SECTION E-E

Scale @ A4: 1:100

IMPORTANT NOTE:
Work to fixed dimensions only - do not scale print. All setting out dimensions to be checked and confirmed on site prior to commencement of work. Any inaccuracies should be brought to the attention of the architect. It is the contractor's responsibility to ensure that all services and installations to be in accordance with all Irish Building Regulations and codes of practice at the time of construction. All sub-contractors are ultimately responsible for ensuring compliance with the regulations within their own trade.
This drawing is copyright to Fower Harrington & Partners.

NOTES

OS MAP REFERENCE INDEX
1:1,000 (S70) 09
1:1,000 (S70) 10
1:1,000 (S70) 11
1:1,000 (S70) 14
1:1,000 (S70) 15

NOTE ON DRAINAGE
PLEASE REFER TO DRAINAGE DRAWINGS FOR ALL POOL SURFACE AND WATERBANK DETAILS

NOTE ON LOCATION
PLEASE REFER TO DRAWING NUMBER PP-1.01 FOR LOCATION OF THIS BLOCK

NOTE ON SECTION A
ELEVATION REFERENCES PLEASE NOTE ALL SECTIONS AND ELEVATIONS ARE UNIQUE PLEASE REFER TO DRAWINGS PP-2.1, PP-2.17 FOR SECTION & ELEVATION REFERENCES

REV. NO.	DESCRIPTION	DATE	BY

STAGE
LRD PLANNING

Fower Harrington & Partners
Architects, Planners, Engineers, Environmental Designers

Studio 14, The Atrium, Maritana Gate, Canada St., Waterford, Ireland
Tel: 051 850 1777 Fax: 051 850 1778 Email: enquiries@fhp.ie

PROJECT
PROPOSED STUDENT ACCOMMODATION
CORK ROAD, CO. WATERFORD
FOR NOEL FRISBY CONSTRUCTION LIMITED

DRAWING
PROPOSED BLOCK D
ELEVATIONS & SECTIONS

SCALE @ A4: 1:100
SCALE @ A2: 1:200

DATE
JAN 2024

DWG NO.
22032
PP-2.21