



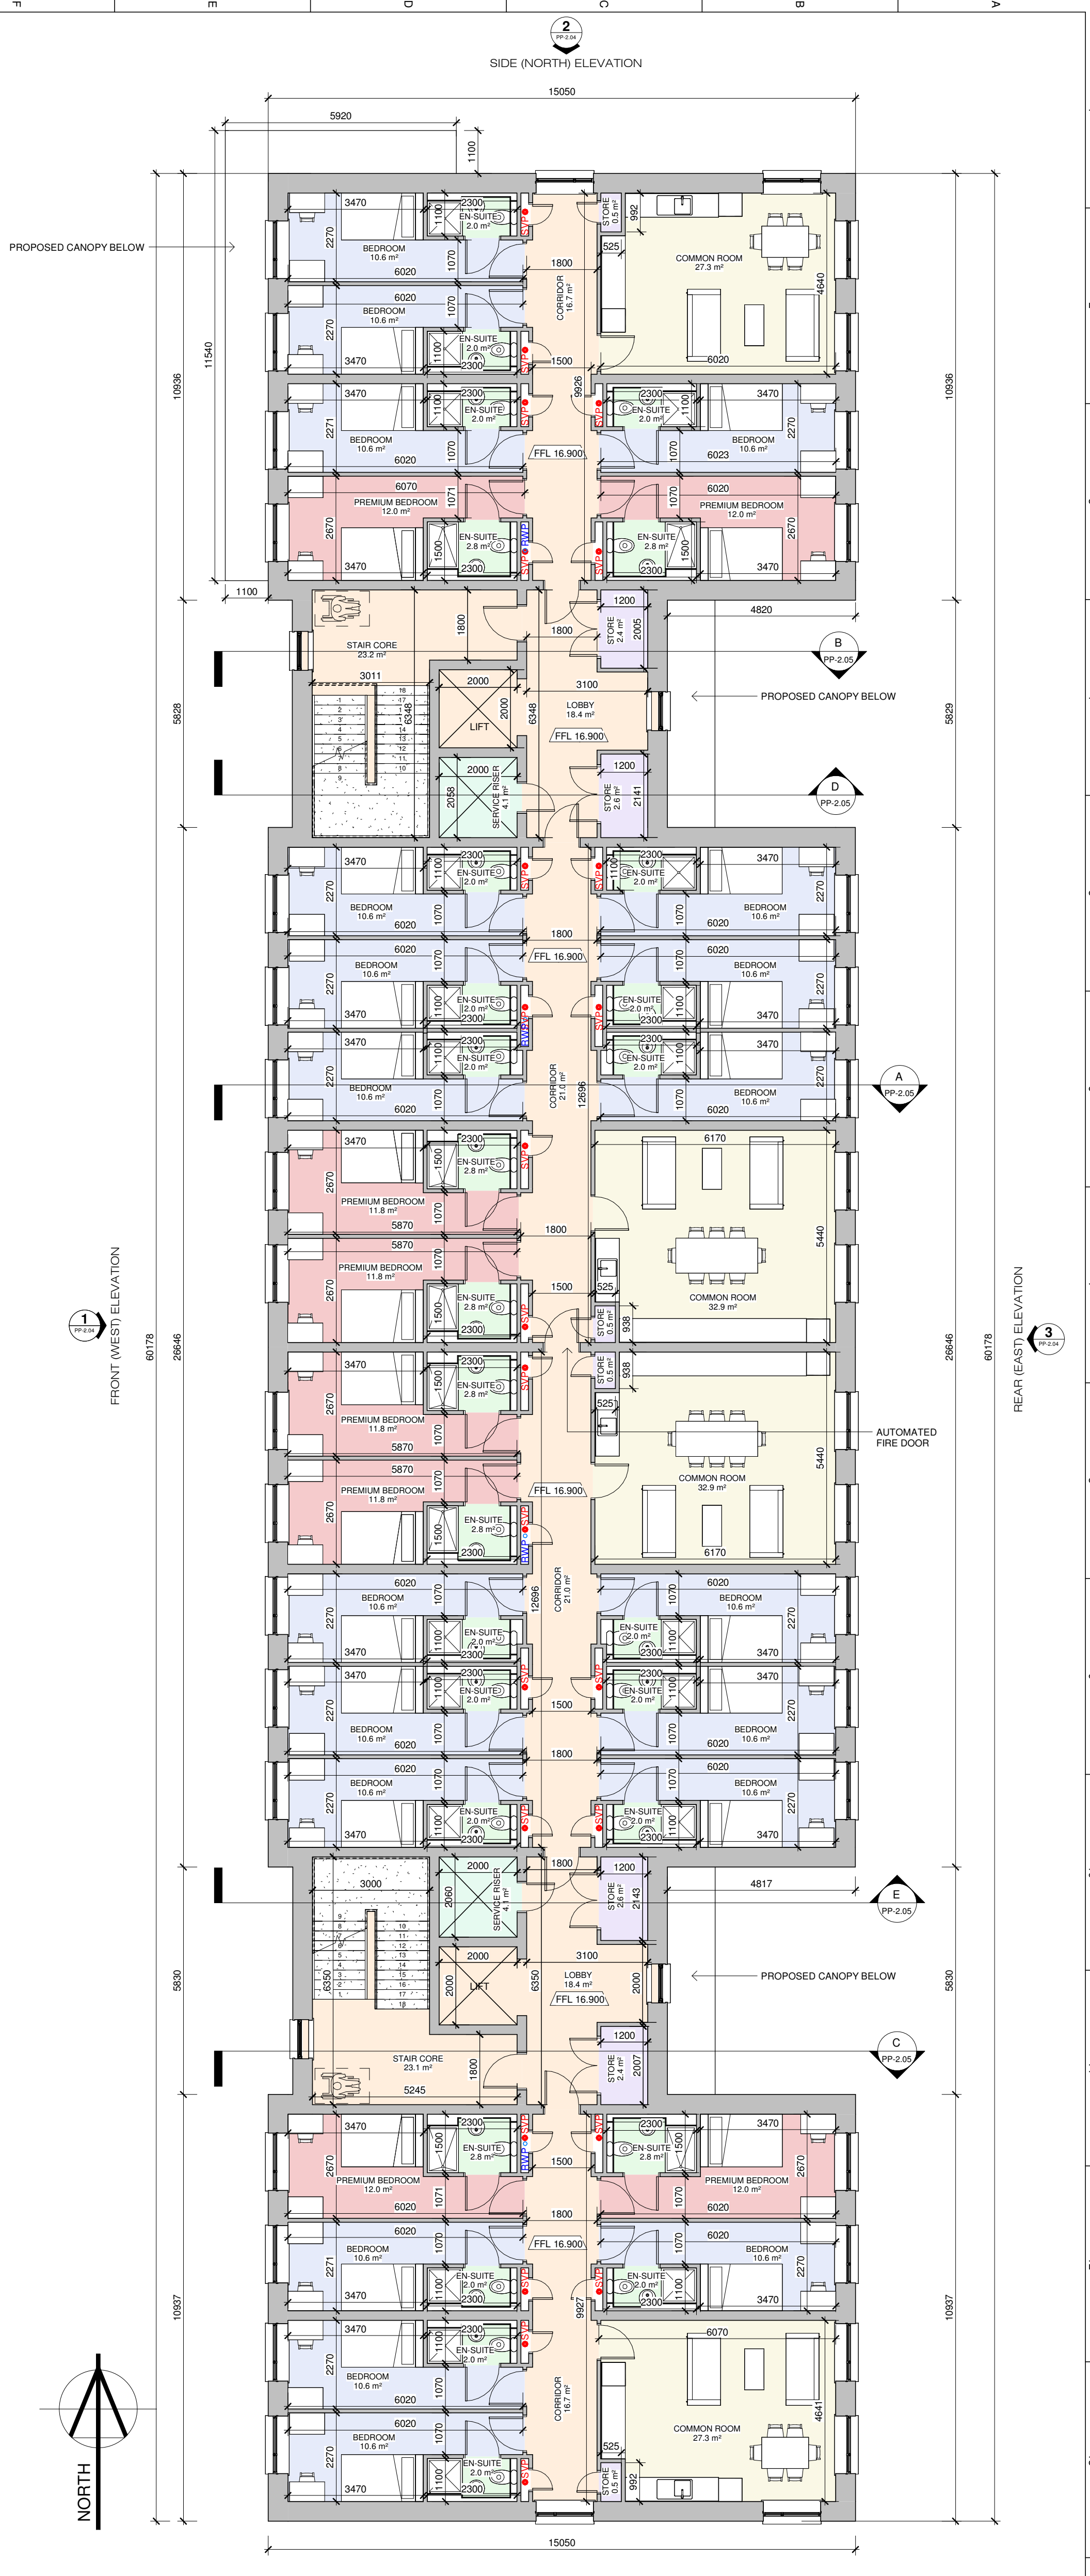

1 BLOCK A 2ND FLOOR
Scale @ A1: 1:100



2 BLOCK A 3RD FLOOR
Scale @ A1: 1:100

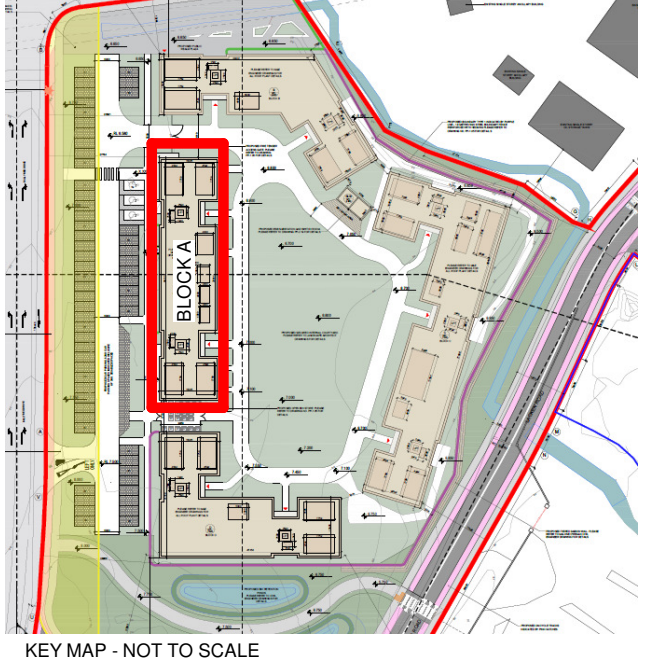

IMPORTANT NOTE:
Work to figured dimensions only - do not scale print. All setting out dimensions to be checked and confirmed on site prior to commencement of work. Any inaccuracies should be brought to the attention of the architect. If in doubt - ask! All construction methods, materials, services and installations to be in accordance with all Irish Building Regulations and codes of practice at the time of construction. All sub-contractors are ultimately responsible for ensuring compliance with the regulations within their own trade. This drawing is copyright to Fewer Harrington & Partners.

NOTES
OS MAP REFERENCE INDEX
1:1,000 5701-09
1:1,000 5701-10
1:1,000 5701-14
1:1,000 5701-15
NOTE ON LOCATION:
PLEASE REFER TO DRAWING NUMBER PP-1.01 FOR LOCATION OF THIS BLOCK

NOTE ON DRAINAGE
PLEASE REFER TO ENGINEER DRAWINGS FOR ALL FOUL, SURFACE AND WATERMAIN DETAILS

REV. NO.	DESCRIPTION	DATE	BY

STAGE
LRD PLANNING

Fewer Harrington & Partners
architects, planners + project managers
Studio 14, The Atrium, Maritana Gate, Canada St., Waterford, Ireland
Tel: +353-51-878991 Fax: +353-51-878676 E-mail: waterford@fh-architects.com

PROJECT
PROPOSED STUDENT ACCOMMODATION
CORK ROAD, CO. WATERFORD
NOEL FRISBY CONSTRUCTION LTD.

DRAWN WW **DATE** JAN 2024 **CAD**
SCALE @ A1 1:100 **JOB No.** 22032
SCALE @ A3 1:200 **DWG No.** PP-2.02